
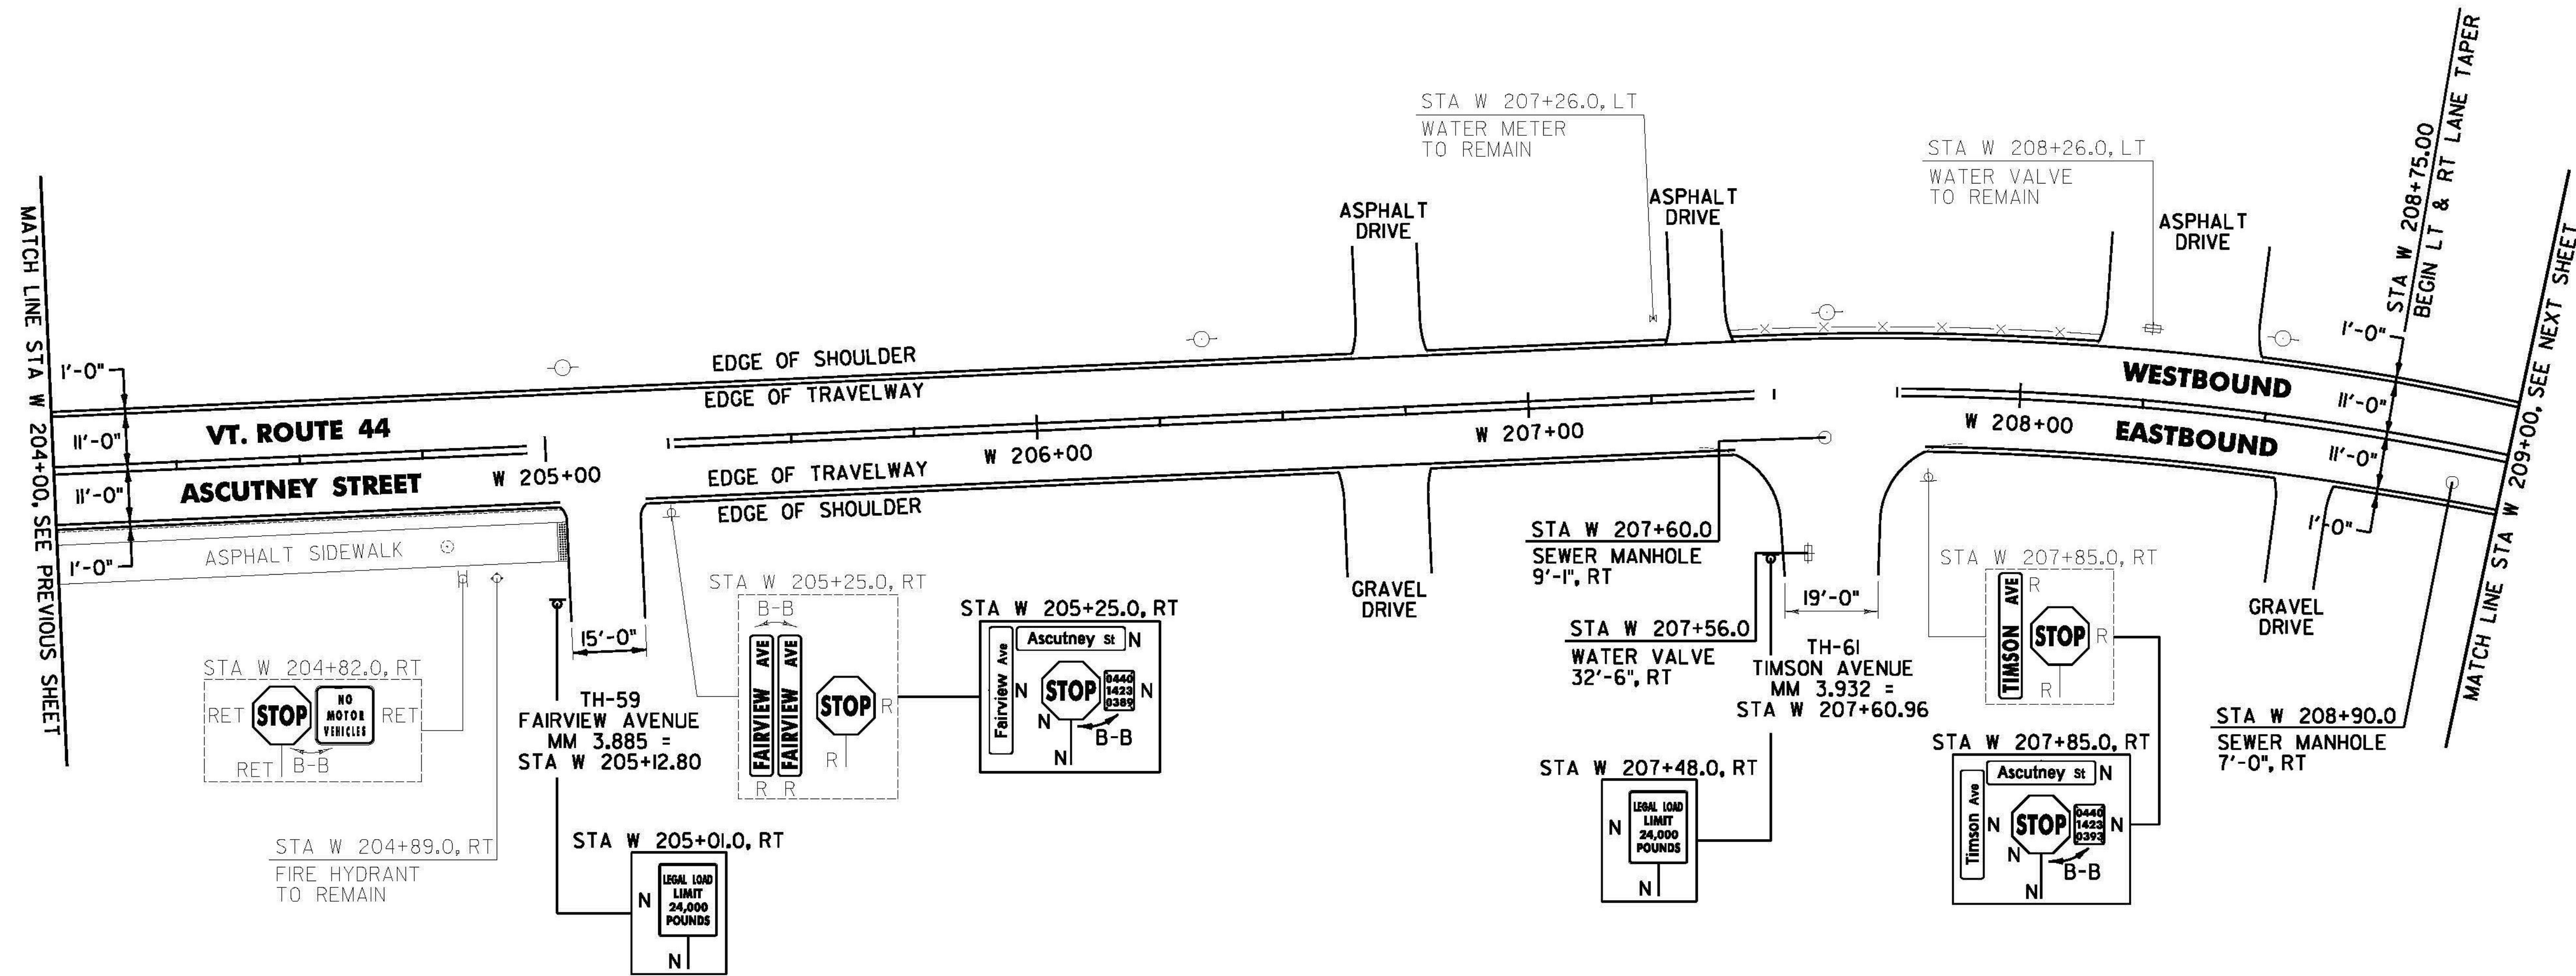


DURABLE 4 INCH WHITE LINE, TYPE A TAPE AND
 TEMPORARY 4 INCH WHITE LINE, PAINT
 (ALL LINES WILL INCLUDE EDGE LINE BREAKS AND RADIUS FOR
 TOWN HIGHWAYS)
 WINDSOR:
 STA W 204+00.00 - STA W 209+00.00 EDGE LINE LT & RT

DURABLE 4 INCH YELLOW LINE, TYPE A TAPE AND
 TEMPORARY 4 INCH YELLOW LINE, PAINT
 (ALL LINES WILL INCLUDE C/L LINE BREAKS FOR TOWN HIGHWAYS)
 S = SOLID, D = DASHED
 WINDSOR:
 STA W 204+00.00 - STA W 209+00.00 LT & RT
 S S

REMOVING SIGNS
 AS SHOWN - 5

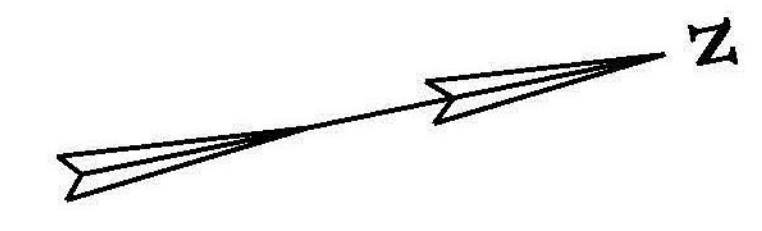

MATCH LINE STA W 204+00.00, SEE PREVIOUS SHEET

MATCH LINE STA W 209+00.00, SEE NEXT SHEET

CHANGING ELEVATION OF SEWER MANHOLES
 WINDSOR:
 STA W 207+60.0 RT
 STA W 208+90.0 RT

ADJUST ELEVATION OF VALVE BOX
 WINDSOR:
 STA W 207+56.0 RT

SIGN LEGEND
 R = REMOVE
 S = SALVAGE
 N = NEW
 RET = RETAIN
 B-B = BACK TO BACK
 EXISTING = _____
 NEW = _____
 R = RETURN TO TOWN
 OF WINDSOR

NOT TO SCALE
WINDSOR PROJECT LAYOUT SHEET #34

PROJECT NAME: CHESTER-SPRINGFIELD-ROCKINGHAM-WINDSOR	PLOT DATE: 3/27/2015
PROJECT NUMBER: STP 29520	DRAWN BY: A. KIRBY
FILE NAME: z13c518bdr_seg04.dgn	CHECKED BY: J. SHIELDS
PROJECT LEADER: D. GOZALKOWSKI	SHEET 270 OF 309
DESIGNED BY: A. HAWKINS	