
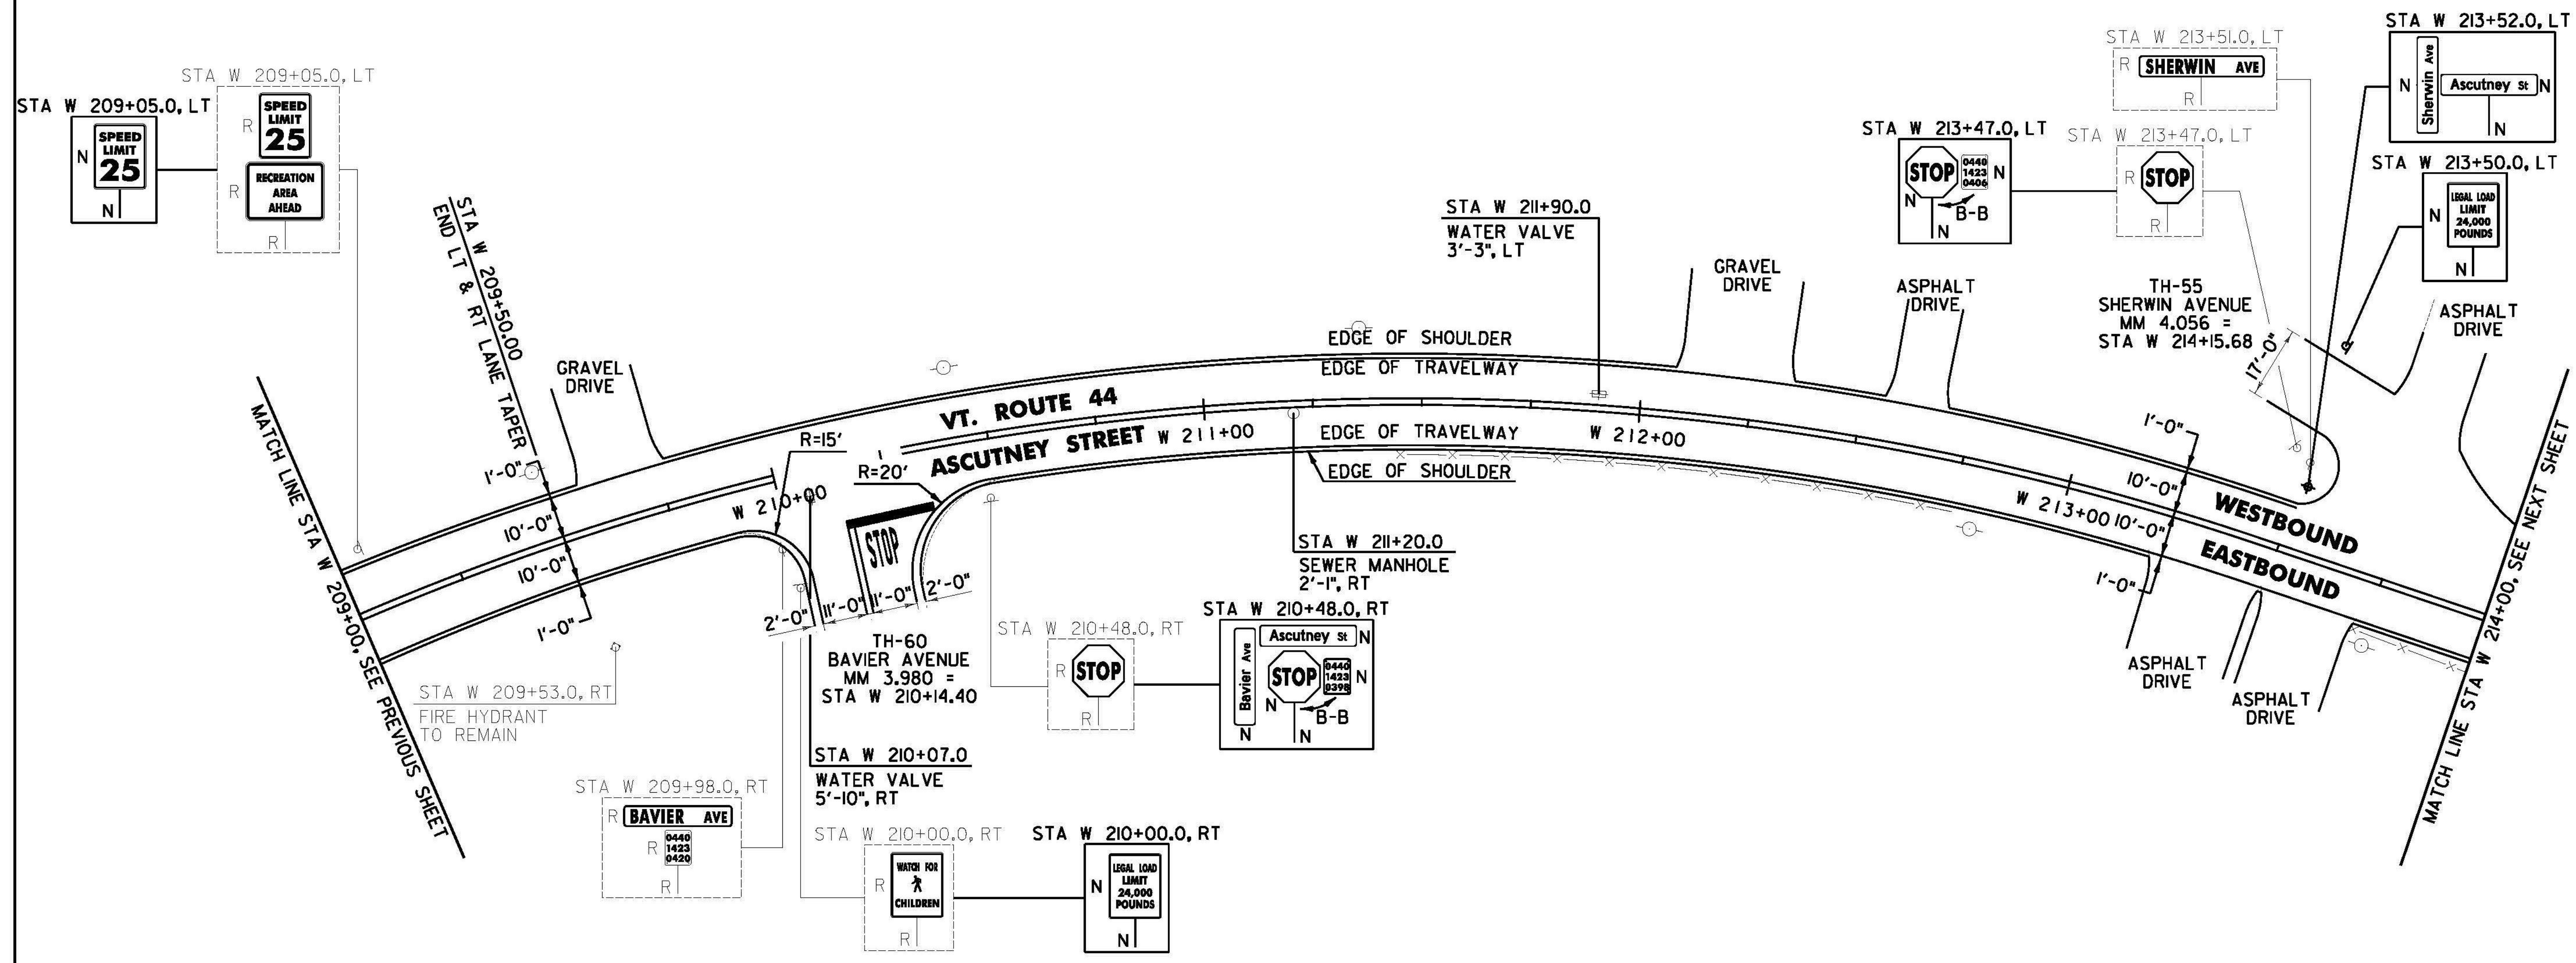


DURABLE 4 INCH WHITE LINE, TYPE A TAPE AND  
 TEMPORARY 4 INCH WHITE LINE, PAINT  
 (ALL LINES WILL INCLUDE EDGE LINE BREAKS AND RADIUS FOR  
 TOWN HIGHWAYS)  
 WINDSOR:  
 STA W 209+00.00 - STA W 214+00.00 EDGE LINE LT & RT  
 STA W 210+14.40 EDGE LINES RT, TH-60

DURABLE 4 INCH YELLOW LINE, TYPE A TAPE AND  
 TEMPORARY 4 INCH YELLOW LINE, PAINT  
 (ALL LINES WILL INCLUDE C/L LINE BREAKS FOR TOWN HIGHWAYS)  
 S = SOLID, D = DASHED  
 WINDSOR:  
 STA W 209+00.00 - STA W 214+00.00  
 STA W 210+14.40 DOUBLE SOLID RT, TH-60

DURABLE 24 INCH STOP BAR, TYPE A TAPE AND  
 TEMPORARY 24 INCH STOP BAR, PAINT  
 WINDSOR:  
 STA W 210+14.40 RT, TH-60  
 DURABLE LETTER OR SYMBOL, TYPE D TAPE  
 WINDSOR:  
 STA W 210+14.40 RT, TH-60 "S,T,O,P (4 EA)  
 TEMPORARY LETTER OR SYMBOL, PAINT  
 WINDSOR:  
 STA W 210+14.40 RT, TH-60 "S,T,O,P (8 EA)

REMOVING SIGNS  
 AS SHOWN - 8

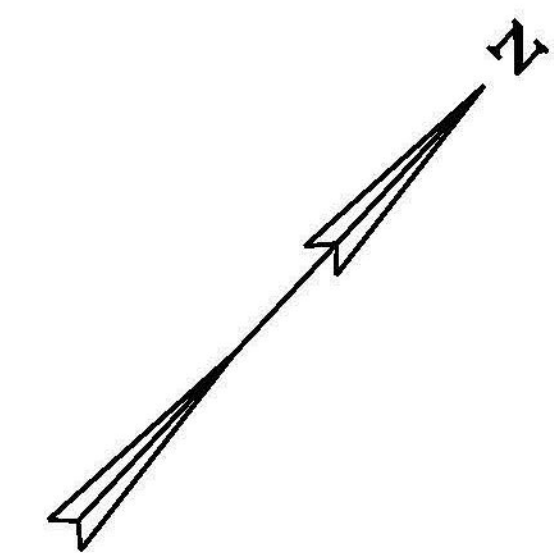

CHANGING ELEVATION OF SEWER MANHOLES  
 WINDSOR:  
 STA W 211+20.0 RT  
 ADJUST ELEVATION OF VALVE BOX  
 WINDSOR:  
 STA W 210+07.0 RT  
 STA W 211+90.0 LT

SIGN LEGEND  
 R = REMOVE  
 S = SALVAGE  
 N = NEW  
 RET = RETAIN  
 B-B = BACK TO BACK  
 EXISTING = \_\_\_\_\_  
 NEW = \_\_\_\_\_  
 R = RETURN TO TOWN  
 OF WINDSOR

<b>WINDSOR PROJECT LAYOUT SHEET #35</b>	PROJECT NAME: CHESTER-SPRINGFIELD-ROCKINGHAM-WINDSOR
	PROJECT NUMBER: STP 295210
	FILE NAME: z13c518bdr_seg04.dgn
DESIGNED BY: A. HAWKINS	PLOT DATE: 3/27/2015
	DRAWN BY: A. KIRBY
	CHECKED BY: J. SHIELDS
	SHEET 271 OF 309