


COLOR: WHITE BORDER & TEXT (RETROREFLECTIVE)
GREEN BACKGROUND (RETROREFLECTIVE)

MATERIAL: FLAT SHEET ALUMINUM WITH A MINIMUM THICKNESS OF 0.125 INCH


LOCATION: U.S. ROUTE 5
WINDSOR:
STA W 171+21.0, LT - DOUBLE SIDED
STA W 172+51.0, LT - DOUBLE SIDED
STA W 178+00.0, RT - DOUBLE SIDED
STA W 178+21.0, LT - DOUBLE SIDED
STA W 179+82.0, LT - DOUBLE SIDED
STA W 181+72.0, RT - DOUBLE SIDED
STA W 184+15.0, LT - DOUBLE SIDED
STA W 186+35.0, RT - DOUBLE SIDED
STA W 192+48.0, RT - DOUBLE SIDED
STA W 195+52.0, LT - DOUBLE SIDED
STA W 196+54.0, RT - DOUBLE SIDED
STA W 205+09.0, RT - DOUBLE SIDED

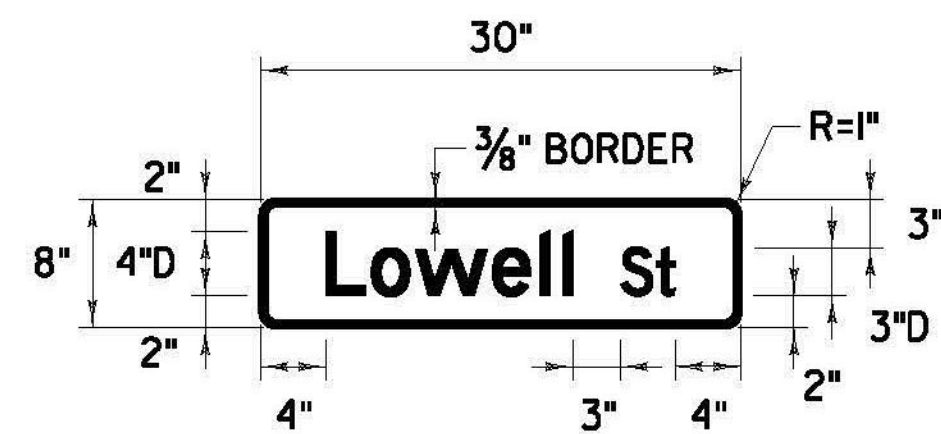

COLOR: WHITE BORDER & TEXT (RETROREFLECTIVE)
GREEN BACKGROUND (RETROREFLECTIVE)

MATERIAL: FLAT SHEET ALUMINUM WITH A MINIMUM THICKNESS OF 0.125 INCH


LOCATION: U.S. ROUTE 5
WINDSOR:
STA W 171+21.0, LT - DOUBLE SIDED

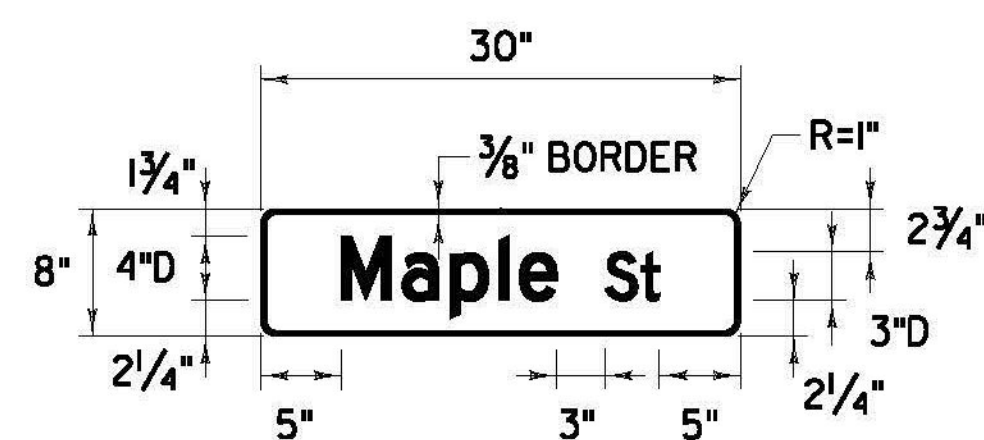

COLOR: WHITE BORDER & TEXT (RETROREFLECTIVE)
GREEN BACKGROUND (RETROREFLECTIVE)

MATERIAL: FLAT SHEET ALUMINUM WITH A MINIMUM THICKNESS OF 0.125 INCH


LOCATION: U.S. ROUTE 5
WINDSOR:
STA W 172+51.0, LT - DOUBLE SIDED
VT. ROUTE 44
WINDSOR:
STA W 255+98.0, RT - DOUBLE SIDED

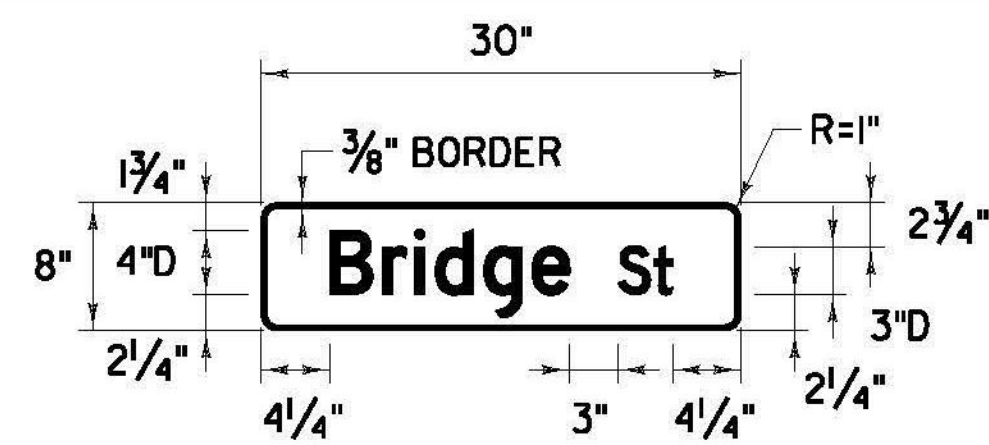

COLOR: WHITE BORDER & TEXT (RETROREFLECTIVE)
GREEN BACKGROUND (RETROREFLECTIVE)

MATERIAL: FLAT SHEET ALUMINUM WITH A MINIMUM THICKNESS OF 0.125 INCH


LOCATION: U.S. ROUTE 5
WINDSOR:
STA W 178+00.0, RT - DOUBLE SIDED

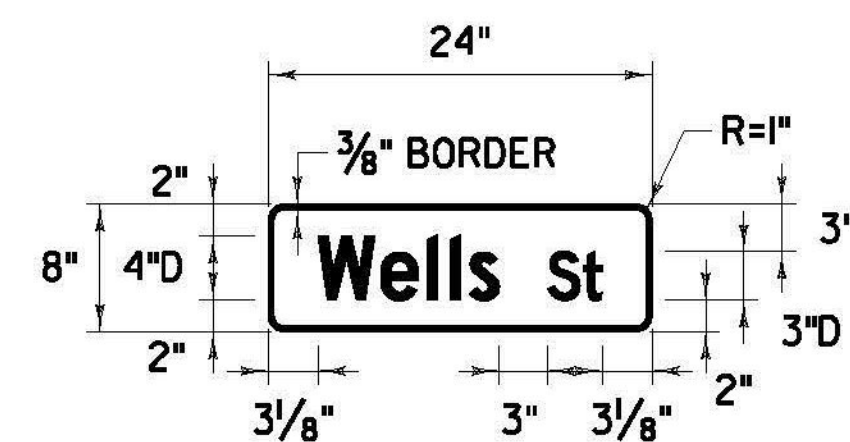

COLOR: WHITE BORDER & TEXT (RETROREFLECTIVE)
GREEN BACKGROUND (RETROREFLECTIVE)

MATERIAL: FLAT SHEET ALUMINUM WITH A MINIMUM THICKNESS OF 0.125 INCH


LOCATION: U.S. ROUTE 5
WINDSOR:
STA W 179+82.0, LT - DOUBLE SIDED

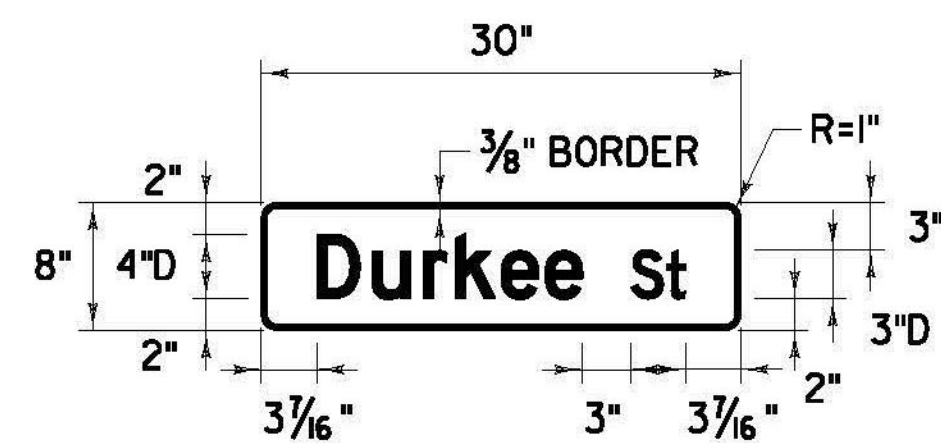

COLOR: WHITE BORDER & TEXT (RETROREFLECTIVE)
GREEN BACKGROUND (RETROREFLECTIVE)

MATERIAL: FLAT SHEET ALUMINUM WITH A MINIMUM THICKNESS OF 0.125 INCH


LOCATION: U.S. ROUTE 5
WINDSOR:
STA W 181+72.0, RT - DOUBLE SIDED

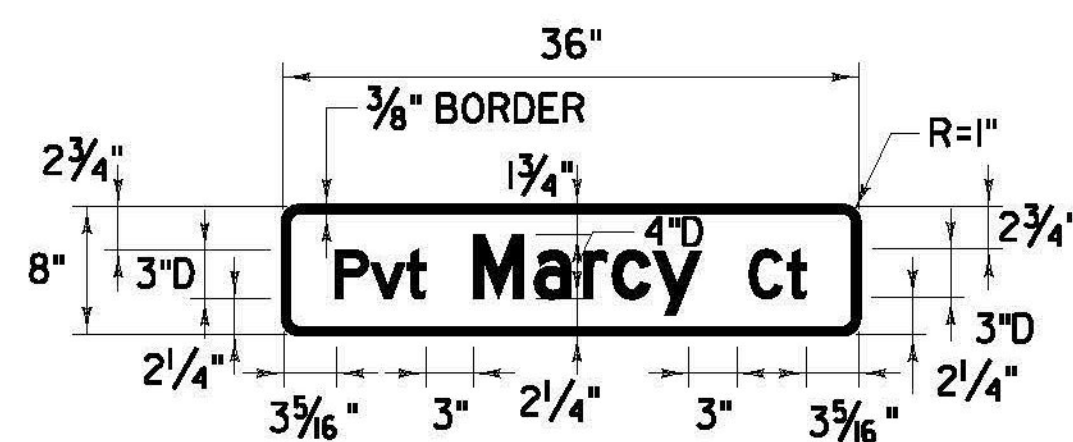

COLOR: WHITE BORDER & TEXT (RETROREFLECTIVE)
GREEN BACKGROUND (RETROREFLECTIVE)

MATERIAL: FLAT SHEET ALUMINUM WITH A MINIMUM THICKNESS OF 0.125 INCH


LOCATION: U.S. ROUTE 5
WINDSOR:
STA W 183+74.0, RT - DOUBLE SIDED

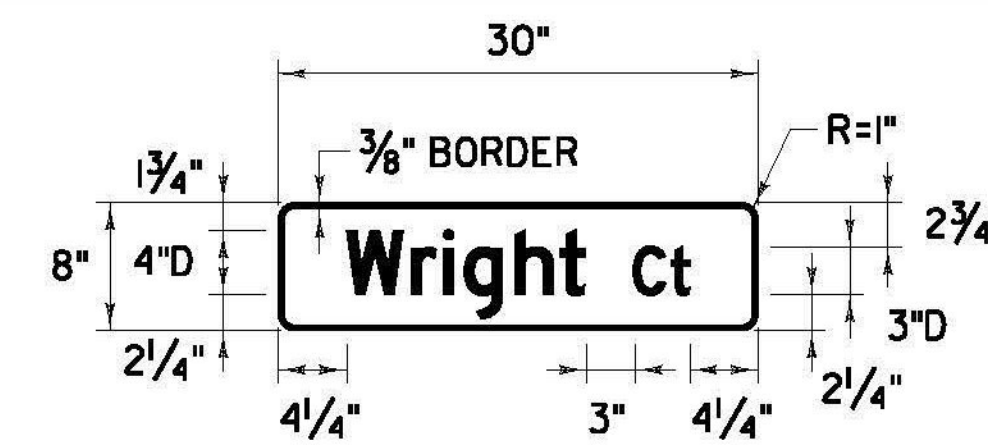

COLOR: WHITE BORDER & TEXT (RETROREFLECTIVE)
GREEN BACKGROUND (RETROREFLECTIVE)

MATERIAL: FLAT SHEET ALUMINUM WITH A MINIMUM THICKNESS OF 0.125 INCH


LOCATION: U.S. ROUTE 5
WINDSOR:
STA W 184+15.0, LT - DOUBLE SIDED

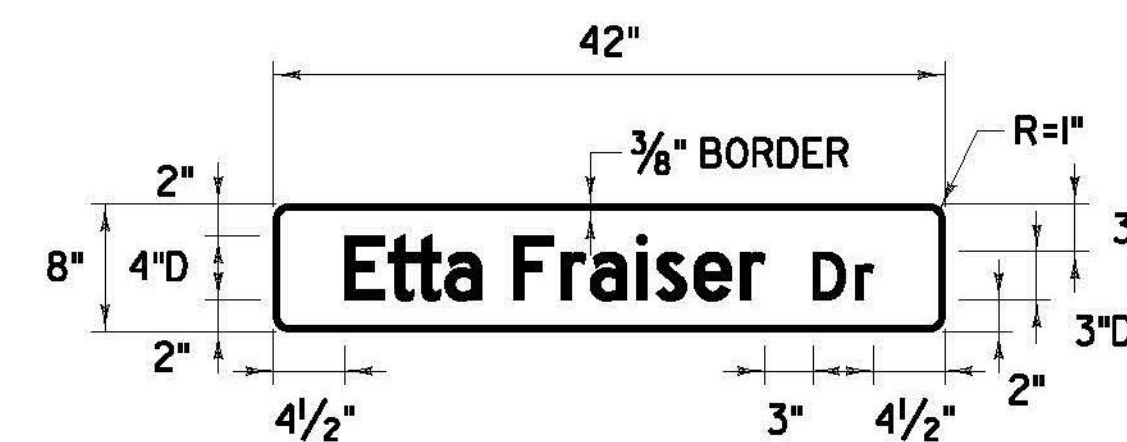

COLOR: WHITE BORDER & TEXT (RETROREFLECTIVE)
GREEN BACKGROUND (RETROREFLECTIVE)

MATERIAL: FLAT SHEET ALUMINUM WITH A MINIMUM THICKNESS OF 0.125 INCH


LOCATION: U.S. ROUTE 5
WINDSOR:
STA W 186+35.0, RT - DOUBLE SIDED

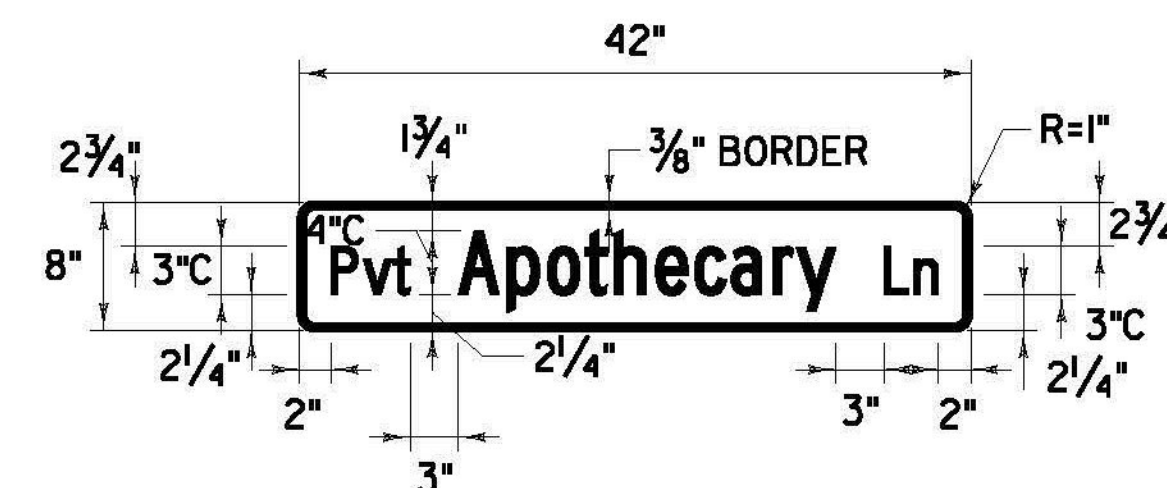

COLOR: WHITE BORDER & TEXT (RETROREFLECTIVE)
GREEN BACKGROUND (RETROREFLECTIVE)

MATERIAL: FLAT SHEET ALUMINUM WITH A MINIMUM THICKNESS OF 0.125 INCH


LOCATION: U.S. ROUTE 5
WINDSOR:
STA W 190+21.0, LT - DOUBLE SIDED

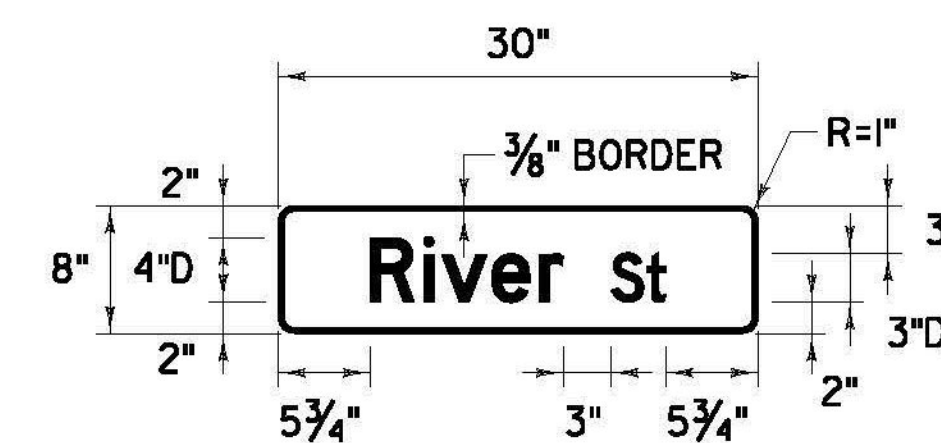

COLOR: WHITE BORDER & TEXT (RETROREFLECTIVE)
GREEN BACKGROUND (RETROREFLECTIVE)

MATERIAL: FLAT SHEET ALUMINUM WITH A MINIMUM THICKNESS OF 0.125 INCH


LOCATION: U.S. ROUTE 5
WINDSOR:
STA W 192+48.0, RT - DOUBLE SIDED

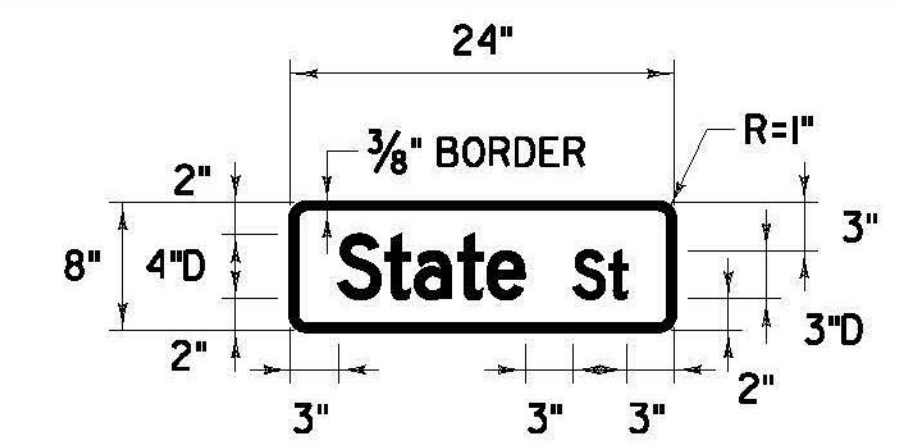

COLOR: WHITE BORDER & TEXT (RETROREFLECTIVE)
GREEN BACKGROUND (RETROREFLECTIVE)

MATERIAL: FLAT SHEET ALUMINUM WITH A MINIMUM THICKNESS OF 0.125 INCH


LOCATION: U.S. ROUTE 5
WINDSOR:
STA W 195+52.0, LT - DOUBLE SIDED

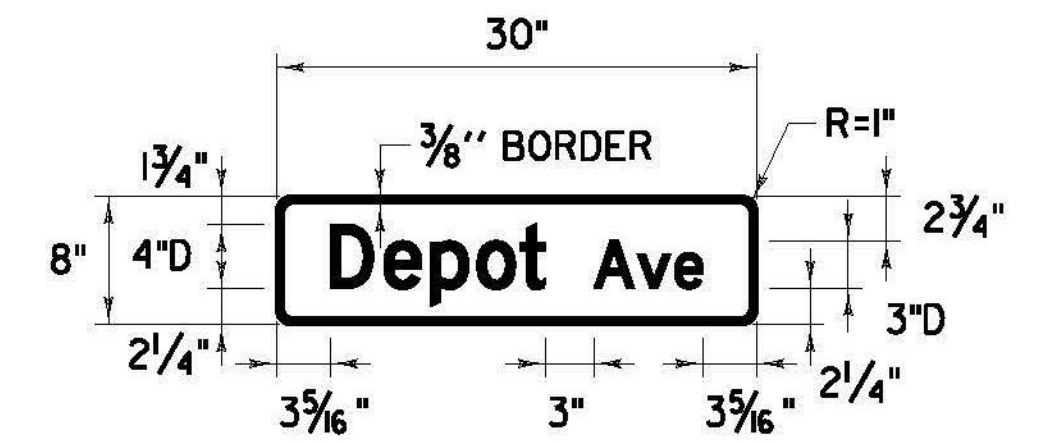

COLOR: WHITE BORDER & TEXT (RETROREFLECTIVE)
GREEN BACKGROUND (RETROREFLECTIVE)

MATERIAL: FLAT SHEET ALUMINUM WITH A MINIMUM THICKNESS OF 0.125 INCH

LOCATION: U.S. ROUTE 5
WINDSOR:
STA W 196+54.0, RT - DOUBLE SIDED

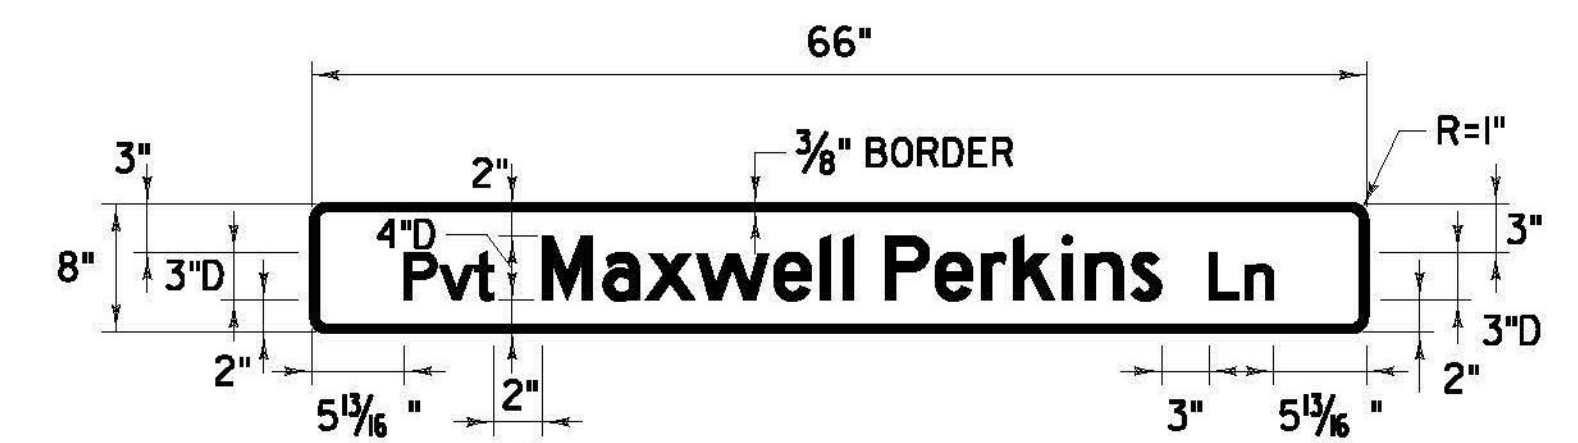

COLOR: WHITE BORDER & TEXT (RETROREFLECTIVE)
GREEN BACKGROUND (RETROREFLECTIVE)

MATERIAL: FLAT SHEET ALUMINUM WITH A MINIMUM THICKNESS OF 0.125 INCH

LOCATION: U.S. ROUTE 5
WINDSOR:
STA W 201+89.0, LT
STA W 201+89.0, LT

NOT TO SCALE

**WINDSOR
SIGN
DETAIL
SHEET #1**

PROJECT NAME: CHESTER-SPRINGFIELD-ROCKINGHAM-WINDSOR
PROJECT NUMBER: STP 295210

FILE NAME: z13c518sds_seg04.dgn
PROJECT LEADER: D. GOZALKOWSKI
DESIGNED BY: A. HAWKINS
PLOT DATE: 3/27/2015
DRAWN BY: A. KIRBY
CHECKED BY: J. SHIELDS
SHEET 302 OF 309