




COLOR: WHITE BORDER & TEXT (RETROREFLECTIVE)
GREEN BACKGROUND (RETROREFLECTIVE)
MATERIAL: FLAT SHEET ALUMINUM WITH A MINIMUM THICKNESS OF 0.125 INCH
LOCATION: VT. ROUTE 44
WINDSOR:
STA W 216+67.0, RT - DOUBLE SIDED

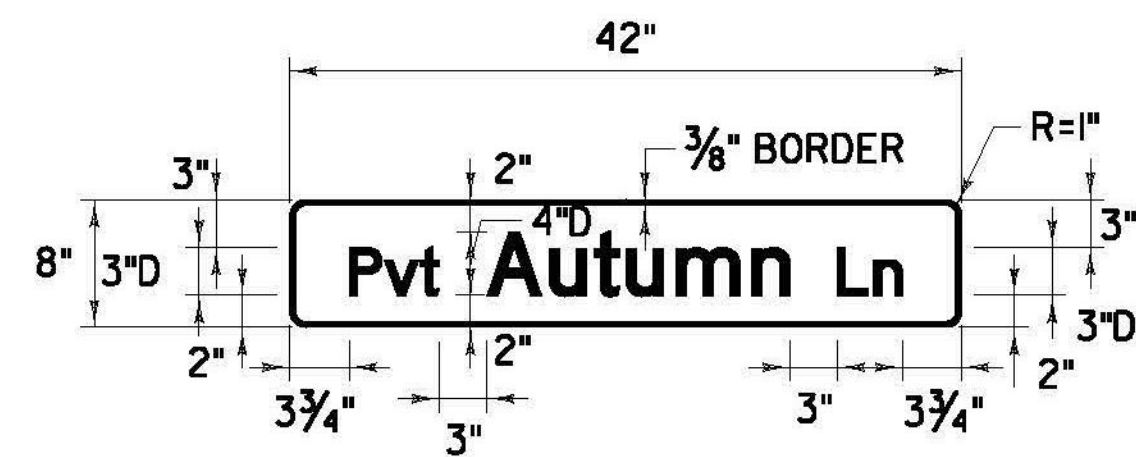


COLOR: WHITE BORDER & TEXT (RETROREFLECTIVE)
GREEN BACKGROUND (RETROREFLECTIVE)
MATERIAL: FLAT SHEET ALUMINUM WITH A MINIMUM THICKNESS OF 0.125 INCH
LOCATION: VT. ROUTE 44
WINDSOR:
STA W 245+10.0, LT - DOUBLE SIDED

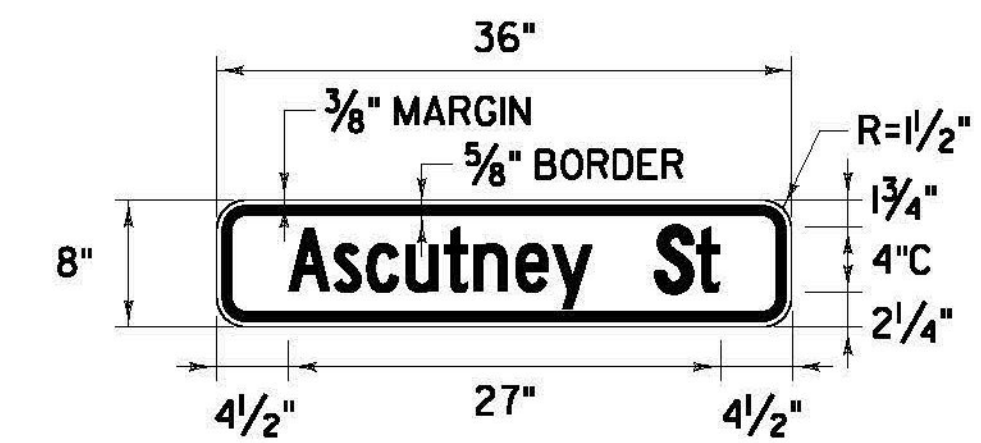


COLOR: BLACK BORDER & TEXT
YELLOW BACKGROUND (RETROREFLECTIVE)
MATERIAL: PER VAOT STANDARD E-153B
LOCATION: VT. ROUTE 44
WINDSOR:
STA W 232+29.0, RT

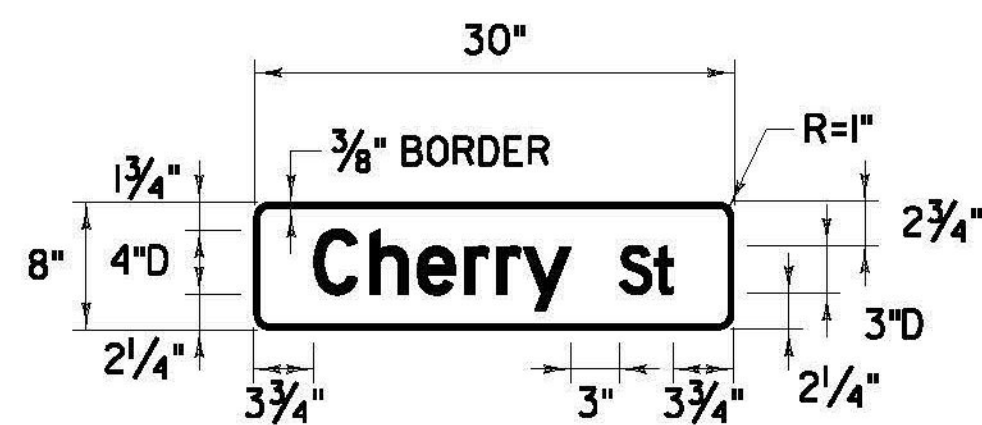


COLOR: WHITE BORDER & TEXT (RETROREFLECTIVE)
GREEN BACKGROUND (RETROREFLECTIVE)
MATERIAL: FLAT SHEET ALUMINUM WITH A MINIMUM THICKNESS OF 0.125 INCH
LOCATION: VT. ROUTE 44
WINDSOR:
STA W 227+36.0, LT - DOUBLE SIDED

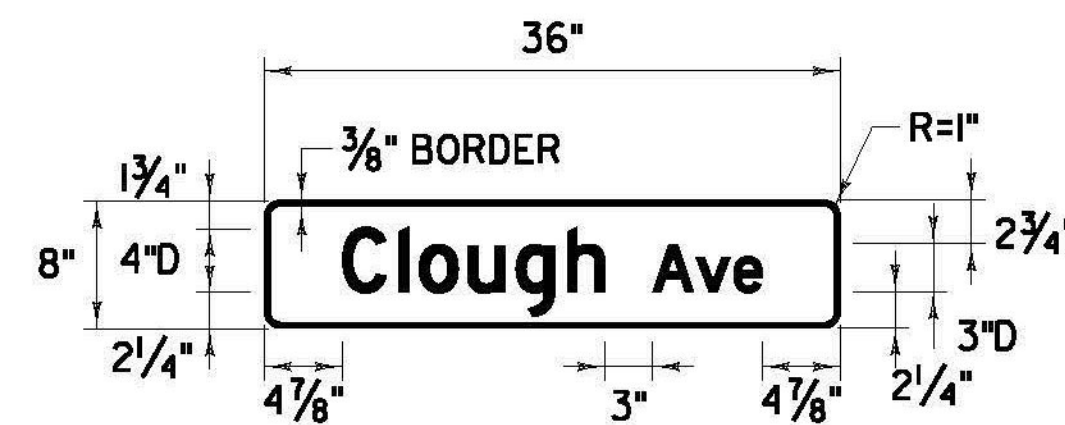


COLOR: WHITE BORDER & TEXT (RETROREFLECTIVE)
GREEN BACKGROUND (RETROREFLECTIVE)
MATERIAL: FLAT SHEET ALUMINUM WITH A MINIMUM THICKNESS OF 0.125 INCH
LOCATION: VT. ROUTE 44
WINDSOR:
STA W 246+54.0, RT - DOUBLE SIDED

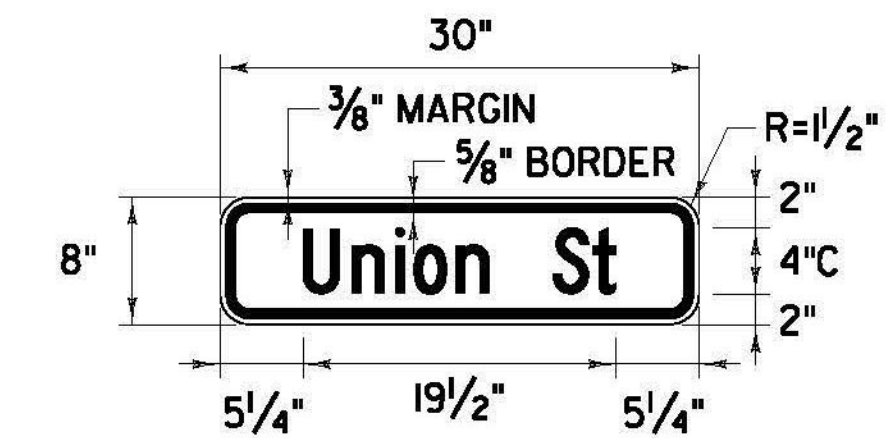


COLOR: BLACK BORDER & TEXT
YELLOW BACKGROUND (RETROREFLECTIVE)
MATERIAL: PER VAOT STANDARD E-153B
LOCATION: VT. ROUTE 44
WINDSOR:
STA W 238+68.0, LT

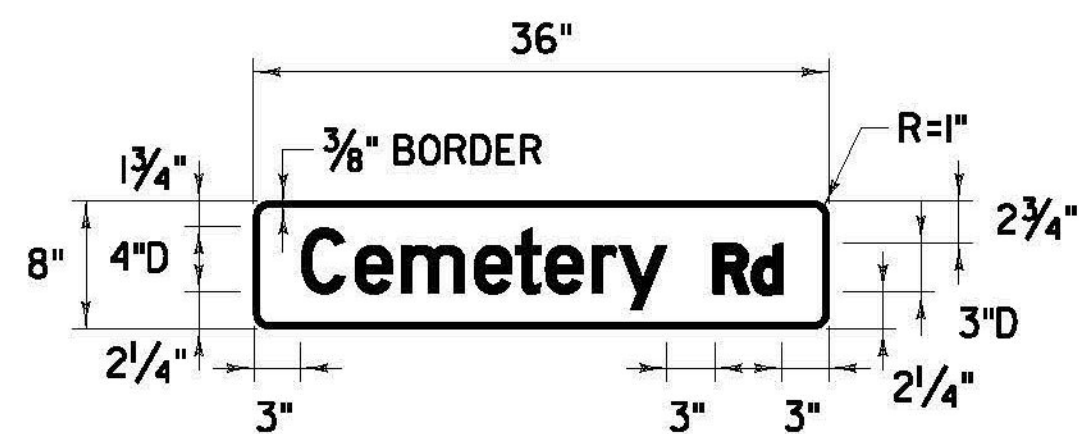


COLOR: WHITE BORDER & TEXT (RETROREFLECTIVE)
GREEN BACKGROUND (RETROREFLECTIVE)
MATERIAL: FLAT SHEET ALUMINUM WITH A MINIMUM THICKNESS OF 0.125 INCH
LOCATION: VT. ROUTE 44
WINDSOR:
STA W 234+07.0, LT - DOUBLE SIDED

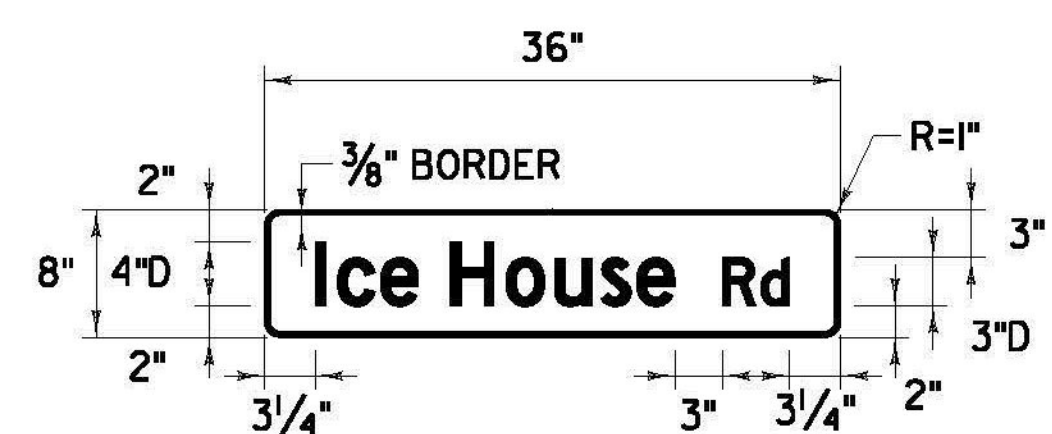

COLOR: WHITE BORDER & TEXT (RETROREFLECTIVE)
GREEN BACKGROUND (RETROREFLECTIVE)
MATERIAL: FLAT SHEET ALUMINUM WITH A MINIMUM THICKNESS OF 0.125 INCH
LOCATION: VT. ROUTE 44
WINDSOR:
STA W 250+10.0, LT - DOUBLE SIDED

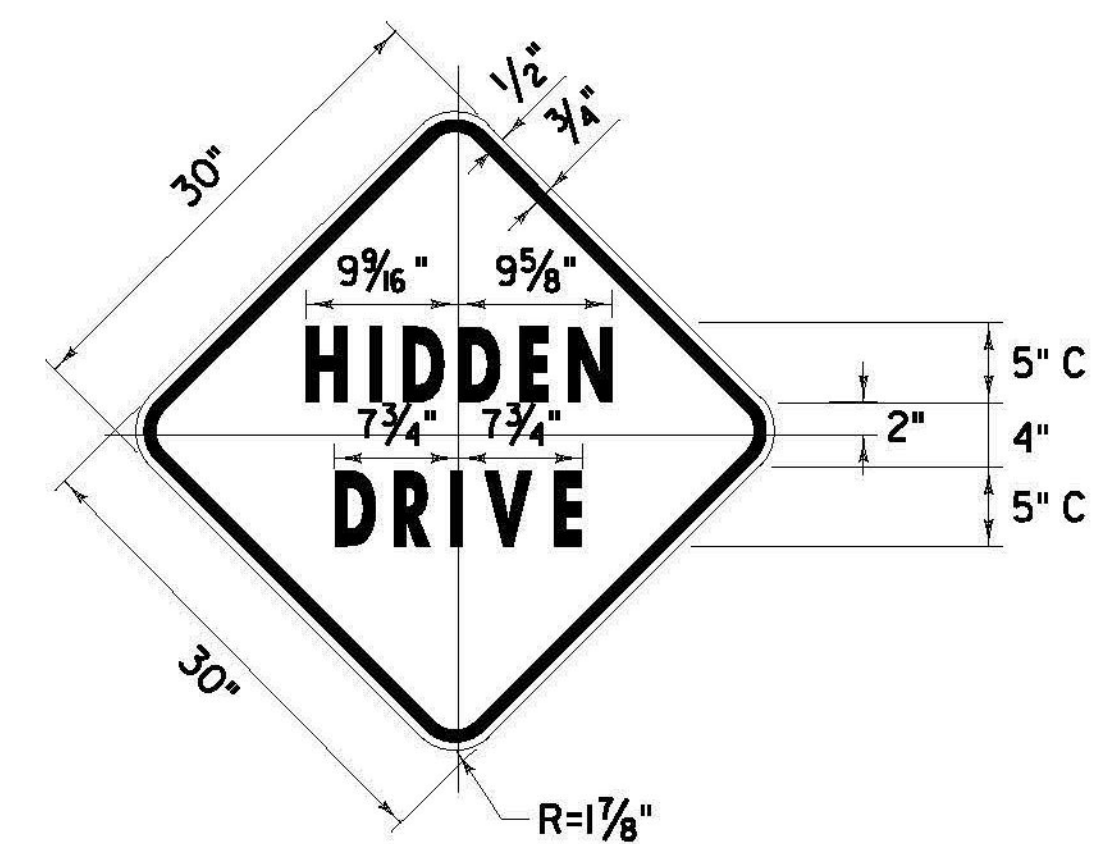

COLOR: BLACK BORDER & TEXT
YELLOW BACKGROUND (RETROREFLECTIVE)
MATERIAL: PER VAOT STANDARD E-154
LOCATION: VT. ROUTE 44
WINDSOR:
STA W 247+69.0, LT

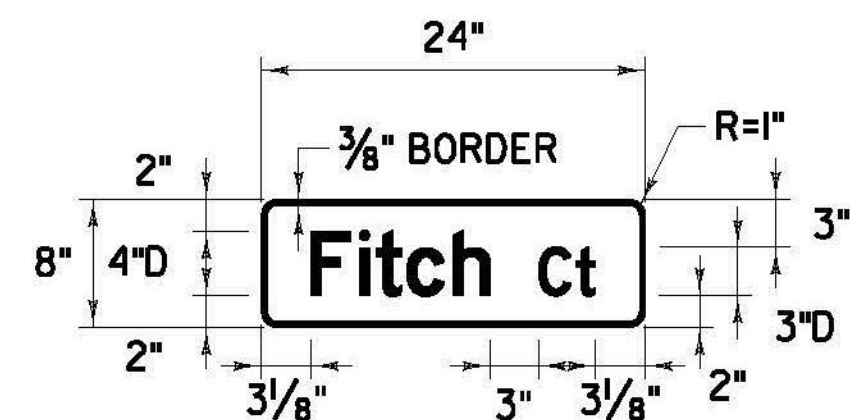

COLOR: WHITE BORDER & TEXT (RETROREFLECTIVE)
GREEN BACKGROUND (RETROREFLECTIVE)
MATERIAL: FLAT SHEET ALUMINUM WITH A MINIMUM THICKNESS OF 0.125 INCH
LOCATION: VT. ROUTE 44
WINDSOR:
STA W 241+21.0, LT - DOUBLE SIDED



COLOR: BLACK BORDER & TEXT
YELLOW BACKGROUND (RETROREFLECTIVE)
MATERIAL: PER VAOT STANDARD E-153B
LOCATION: VT. ROUTE 44
WINDSOR:
STA W 225+75.0, RT
STA W 228+75.0, LT

NOT TO SCALE

**WINDSOR
SIGN
DETAIL
SHEET #3**

PROJECT NAME: CHESTER-SPRINGFIELD-ROCKINGHAM-WINDSOR	PLOT DATE: 3/27/2015
PROJECT NUMBER: STP 295210	DRAWN BY: A. KIRBY
FILE NAME: z13c518sds_seq04.dgn	CHECKED BY: J. SHIELDS
PROJECT LEADER: D. GOZALKOWSKI	SHEET 304 OF 309
DESIGNED BY: A. HAWKINS	