


1.50" Radius, 0.38" Border, White on Green;
[E Braintree] C 2K; [4] C 2K;


VD2-1

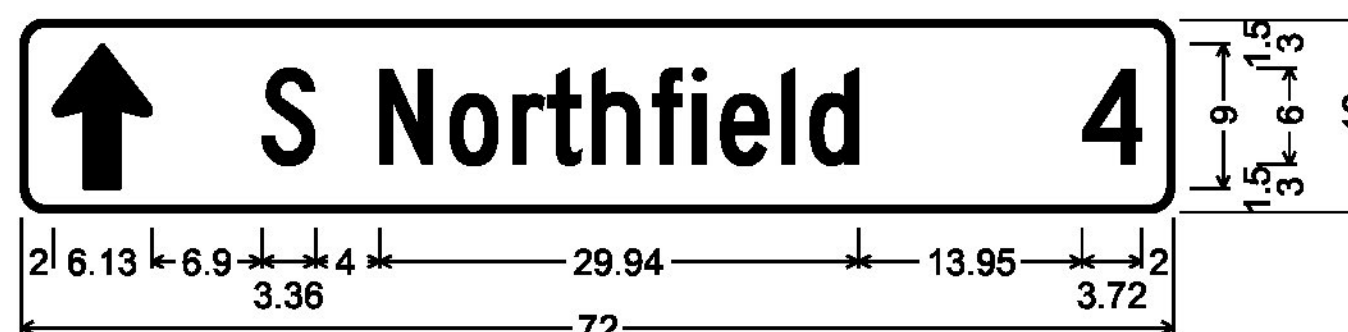

1.50" Radius, 0.38" Border, White on Green;
Standard Arrow Custom 9.00" X 6.13" 90°; [S Northfield] C 2K;
[4] C 2K;




1.50" Radius, 0.38" Border, White on Green;
Standard Arrow Custom 9.00" X 6.13" 90°; [E Braintree] C 2K;
[5] C 2K;

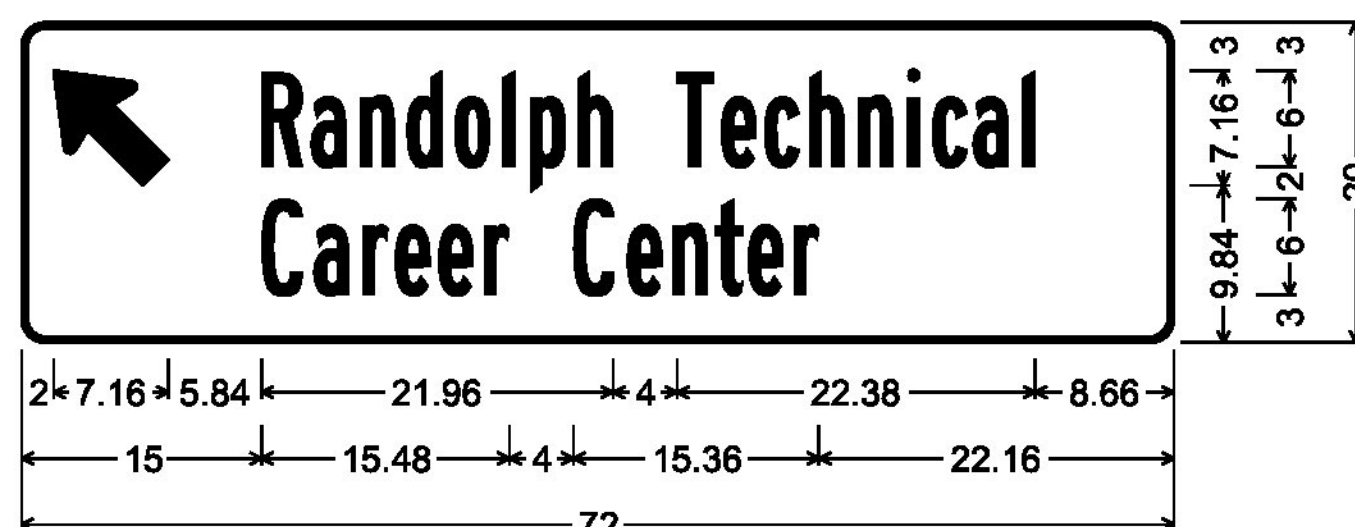


1.50" Radius, 0.38" Border, White on Green;
Standard Arrow Custom 9.00" X 6.10" 135°;
[Randolph Technical] B 2K; [Career Center] B 2K;


VD1-2

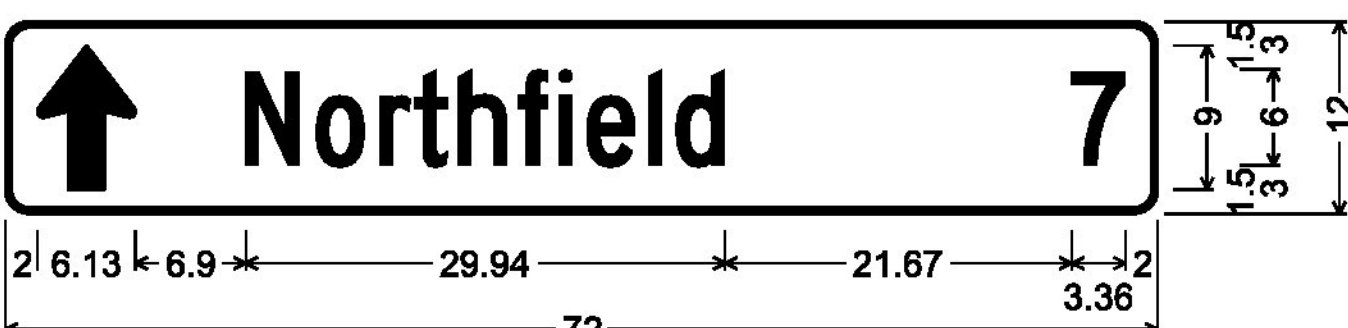

1.50" Radius, 0.38" Border, White on Green;
Standard Arrow Custom 9.00" X 6.13" 90°; [Northfield] C 2K;
[7] C 2K;

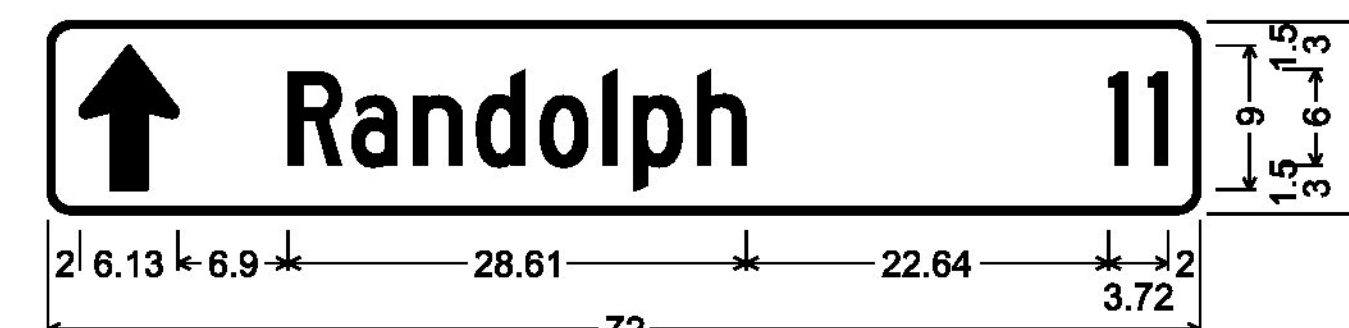

1.50" Radius, 0.38" Border, White on Green;
Standard Arrow Custom 9.00" X 6.13" 90°; [Randolph] C 2K;
[11] C 2K;

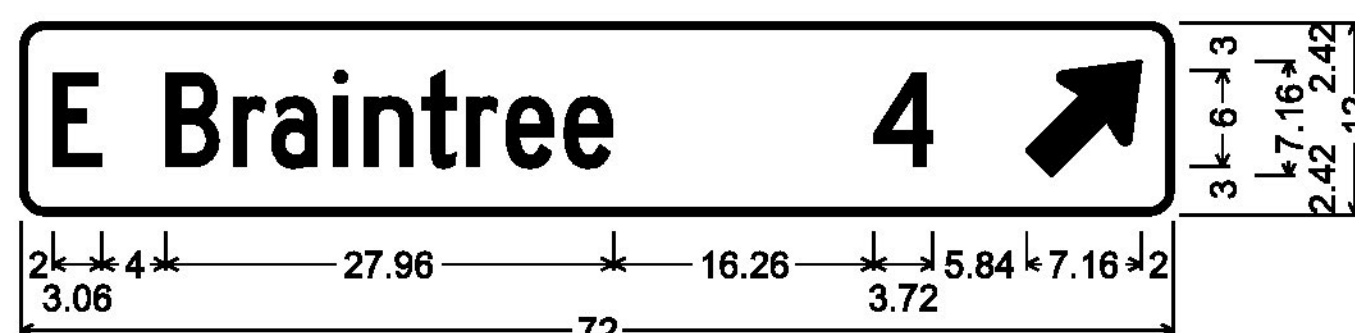


1.50" Radius, 0.38" Border, White on Green;
[E Braintree] C 2K; [4] C 2K;
Standard Arrow Custom 9.00" X 6.13" 45°;


VD1-1A



1.50" Radius, 0.38" Border, White on Green;
[Brookfield] C 2K; [3] C 2K;
Standard Arrow Custom 9.00" X 6.13" 0°;

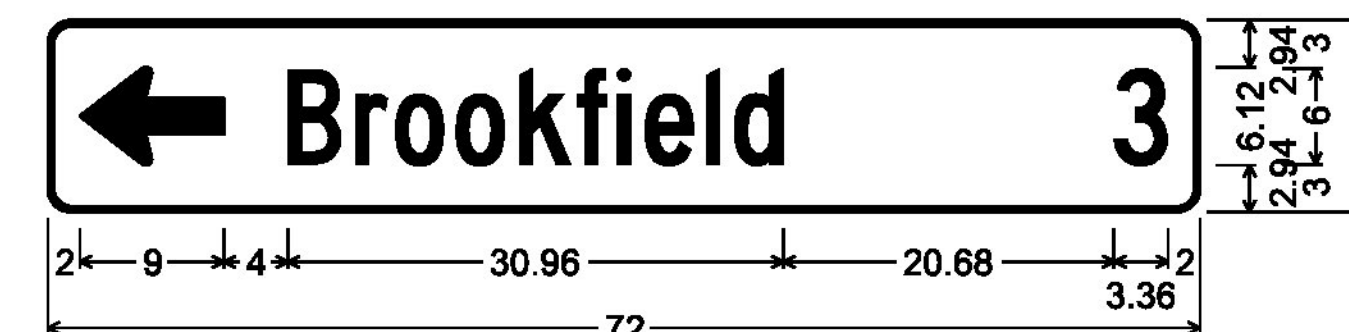


1.50" Radius, 0.38" Border, White on Green;
Standard Arrow Custom 9.00" X 6.13" 180°; [Brookfield] C 2K;
[3] C 2K;

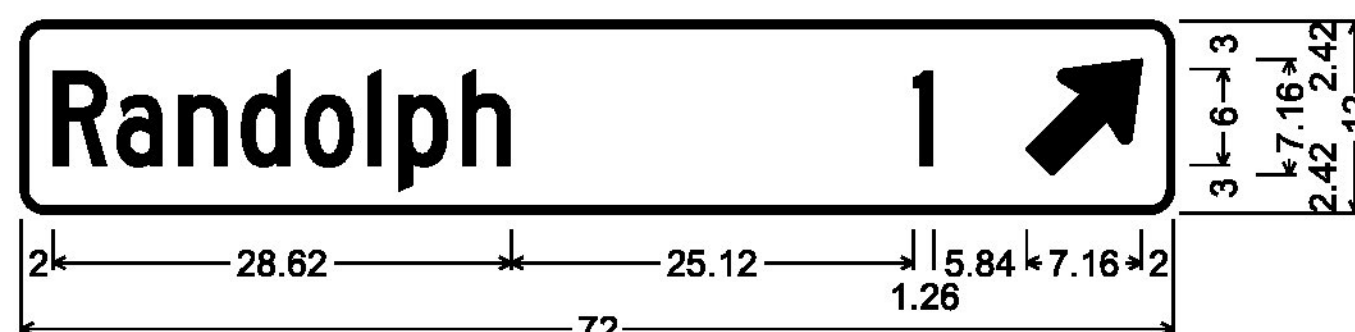

1.50" Radius, 0.38" Border, White on Green;
[Randolph] C 2K; [1] C 2K;
Standard Arrow Custom 9.00" X 6.13" 45°;

VD1-1A

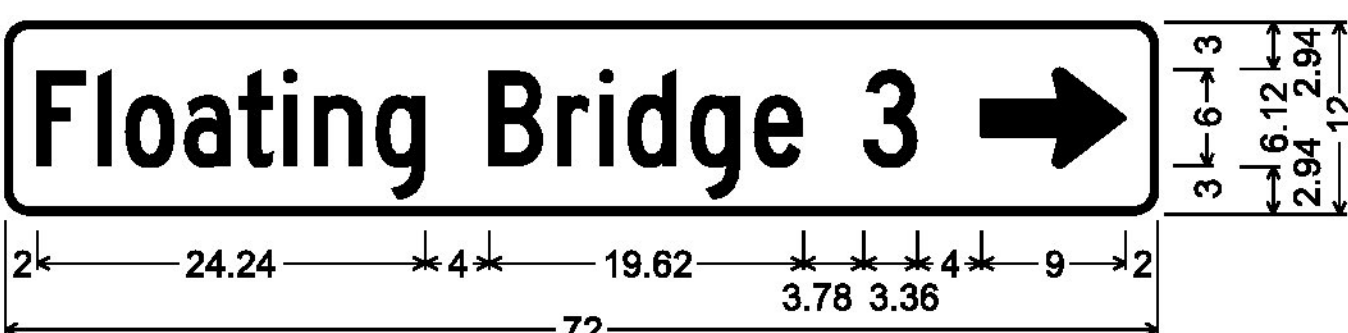


1.50" Radius, 0.38" Border, White on Green;
[Floating Bridge] C 2K; [3] C 2K;
Standard Arrow Custom 9.00" X 6.13" 0°;

VD1-1A




1.50" Radius, 0.38" Border, White on Green;
Standard Arrow Custom 9.00" X 6.13" 180°;
[Floating Bridge] C 2K; [3] C 2K;


VD1-1A

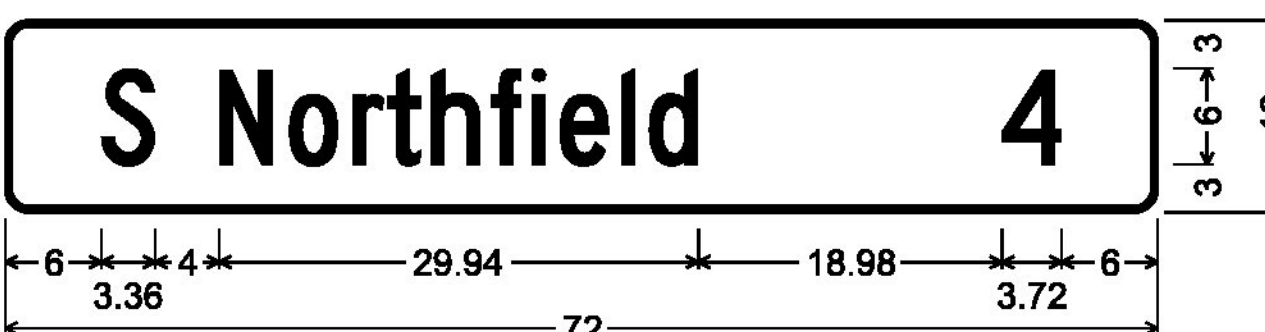

1.50" Radius, 0.38" Border, White on Green;
[S Northfield] C 2K; [4] C 2K;

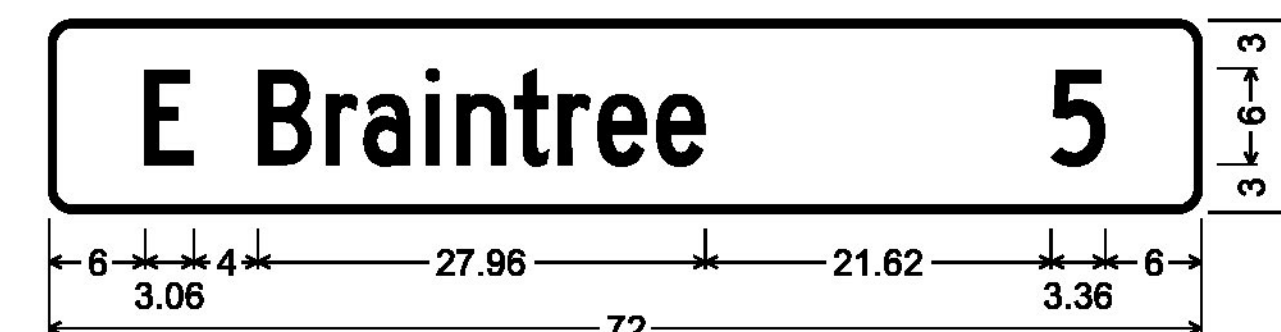


1.50" Radius, 0.38" Border, White on Green;
[E Braintree] C 2K; [5] C 2K;

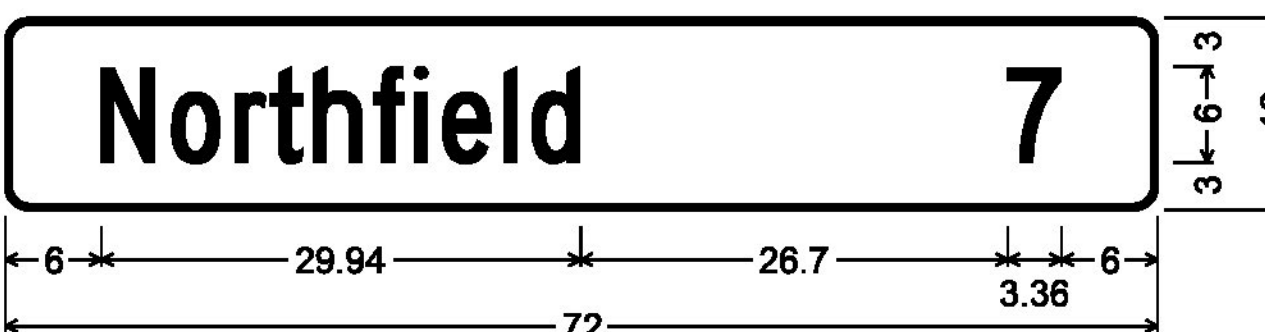


1.50" Radius, 0.38" Border, White on Green;
[Northfield] C 2K; [6] C 2K;

VD2-1

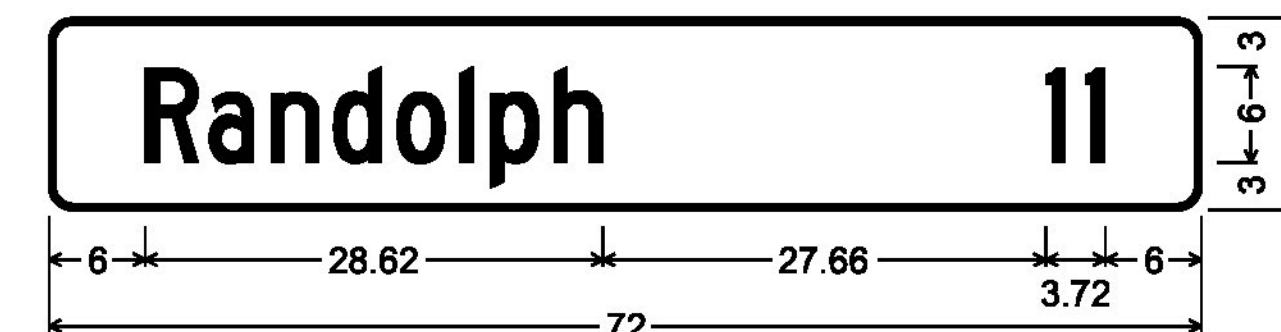

1.50" Radius, 0.38" Border, White on Green;
[Randolph] C 2K; [11] C 2K;

VD2-1

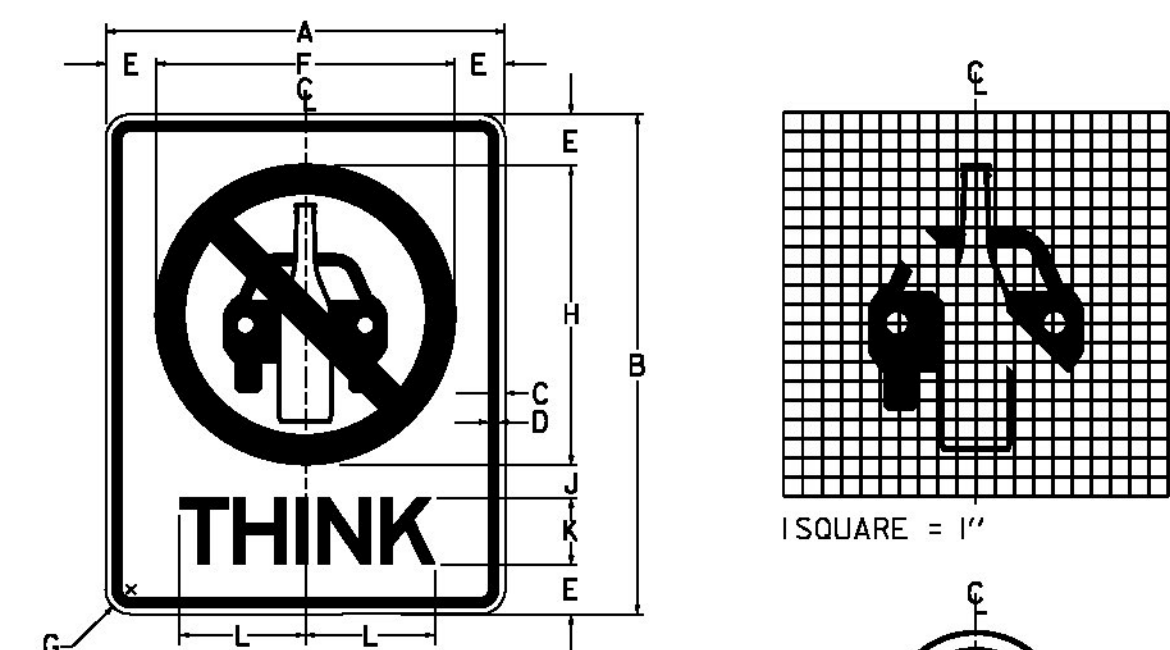

VR-072

COLORS
TEXT AND BORDER - BLACK (NON-REFL.)
CAR & BOTTLE SYMBOL - BLACK (NON-REFL.)
PROHIBITED SYMBOL - RED (NON-REFL.)
BACKGROUND - WHITE (REFL.)

DIMENSIONS (INCHES)													
A	B	C	D	E	F	G	H	J	K	L	M	N	P
24	30	3/8	3/8	3	18	1/2	18	2	4E	1/8	7/4	9	13/4

ALL DIMENSIONS SHOWN IN INCHES,
UNLESS OTHERWISE NOTED.

PROJECT NAME: RANDOLPH-BERLIN
PROJECT NUMBER: STPG SIGN(52)

FILE NAME: z13c626frrm.dgn
PROJECT LEADER: C. BEAN
DESIGNED BY: S. GOODWIN
SIGN DETAILS 4

PLOT DATE: 5/12/2015
DRAWN BY: S. GOODWIN
CHECKED BY: P. SHEDD
SHEET 8 OF 105

NOT TO SCALE