


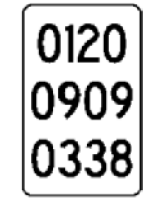


DIRECTION	MILEPOINT	LOCATION CODE (SHEET 3)	SIGN CODE	WIDTH (IN)	HEIGHT (IN)	SHEETING REMARKS	SIGN LEGEND	NEW SIGNS		EXISTING SIGNS				EXIST POST		NUMBER OF NEW POSTS	SQUARE STEEL (IN)			TUBULAR STEEL Ø (IN)				SIGN FRAME REQUIRED	REMARKS	SIGN DETAIL LOCATION			
								"A"	"B"	RETAIN	SALVAGE FROM	SALVAGE TO	REMOVE	RETAIN	REMOVE		1.75	2.00	2.50	FOUNDATION	3.00	3.50	4.00			5.00	SHSM	PROJECT SHEET #	STANDARD SHEET #
																	(LB / FT)				(LB / FT)								
NB RANDOLPH VT 12							FY-FLUORESCENT YELLOW FYG-FLUORESCENT YELLOW GREEN																"SHSM"-STANDARD HIGHWAY SIGNS AND MARKINGS BOOK						
NB	3.355	C	VR-079	24	24		LEGAL LOAD AS FOR STATE HIGHWAYS																	WINDOVER RD (TH-6)					
		C	R2-1	18	24		SPEED LIMIT 40																						
		C	VR-079	24	30			5.00							4'	13'-2"								INSTALL NEW SIGNS AT SAME LOCATION ON WINDOVER RD			E-141		
		C	R2-1	24	30			5.00																	X				
NB	3.359	D	R1-1	30	30		STOP																						
		D	R1-1	30	30			6.25			2				4'	9'-4"								REINSTALL FOR VISIBILITY	X				
		C	VD-700	6	10			0.42							4'	9'-4"								INSTALL BACK TO BACK ON STOP SIGN POST			T-44		
NB	3.362	D	D1-2	72	20		RANDOLPH TECHNICAL ←←← CAREER CENTER																						
		D	D1-1a	72	10		E. BRAINTREE 4 →→→																						
		D	M3-3	24	12		SOUTH																						
		D	VM1-5	24	24		VERMONT 12																						
		D	M6-1	21	15		←←← LEFT																						
		D	M3-1	24	12		NORTH																						
		D	VM1-5	24	24		VERMONT 12																						
		D	M6-2	21	15		RIGHT →→→ (45 DEG) (CONT. ON NEXT SHEET)																						
SIGN SUMMARY SHEET							SHEET TOTALS	16.67	0.00	0	2	2	13	0	0	2	43'-10"	30-0	0	0.0	0.0	0.0	0.0	PROJECT NAME: RANDOLPH-BERLIN	PROJECT NUMBER: STPG SIGN(52)				
VERMONT AGENCY OF TRANSPORTATION							TOWN DIRECTIONAL TOTALS	177.4	0.0	2	0	0	36	0	0	31	425.0	2	219.7				FILE NAME: z13c626tsrandolph NB	PLOT DATE: 5/12/2015					
																						PROJECT MANAGER: C. BEAN	DRAWN BY: S. GOODWIN						
																						DESIGNED BY: S. GOODWIN	CHECKED: D. MUNRO						
																						RANDOLPH VT-12 NORTHBOUND 2	SHEET 13 OF 105						