

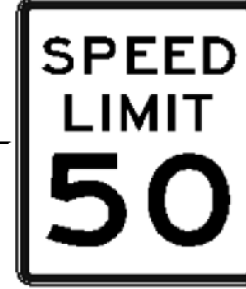
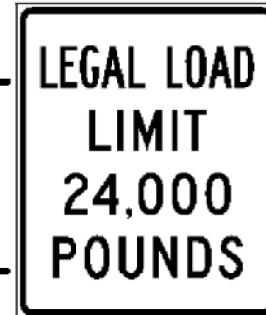

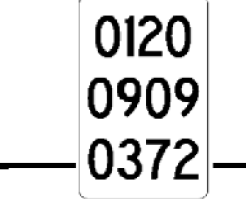



DIRECTION	MILEPOINT	LOCATION CODE (SHEET 3)	SIGN CODE	WIDTH (IN)	HEIGHT (IN)	SHEETING REMARKS	SIGN LEGEND	NEW SIGNS		EXISTING SIGNS				EXIST POST		NUMBER OF NEW POSTS	SQUARE STEEL (IN)			TUBULAR STEEL Ø (IN)				SIGN FRAME REQUIRED	REMARKS	SIGN DETAIL LOCATION						
								"A"	"B"	RETAIN	SALVAGE FROM	SALVAGE TO	REMOVE	RETAIN	REMOVE		1.75	2.00	2.50	FOUNDATION	3.00	3.50	4.00			5.00	SHSM	PROJECT SHEET #	STANDARD SHEET #			
																	(LB / FT)				(LB / FT)											
<b>NB RANDOLPH VT 12</b>							FY-FLUORESCENT YELLOW FYG-FLUORESCENT YELLOW GREEN																"SHSM"-STANDARD HIGHWAY SIGNS AND MARKINGS BOOK									
NB	3.395	A	VD2-1	72	12			6.00							ANCHORS	8'	11'-9"										INSTALL 20 FT ± SOUTH OF EXISTING VT 12 SIGN AT MP 3.399		8			
		A	M3-1	24	12			2.00																			NORTH, GREEN ON WHITE INSTALL ON LEFT POST			E-136B		
		A	VM1-5	24	24			4.00																			VT ROUTE 12 INSTALL ON LEFT POST			E-136B		
NB	3.399	A	M3-1	24	12		NORTH																									
		A	VM1-5	24	24		VERMONT 12																									
NB	3.467	A	R2-1	24	30																							NOTE: CERTIFICATE IS MP 3.480. KEEP AT EXISTING LOCATION DUE TO DRIVE JUST NORTH OF SIGN.				
		A	R2-1	24	30			5.00								4'	11'-11"														X	
NB	3.720	AB	D-3	24	6		SCENIC DR																					SCENIC DR (TH-97) STREET SIGN ON TOP OF LLL SIGN				
		C	VR-017	24	30		LEGAL LOAD LIMIT 24,000 POUNDS																									
NB	3.720	C	VR-017	24	30			5.00								4'	10'-2"											INSTALL NEW SIGN AT SAME LOCATION ON SCENIC DR			E-141	
NB	3.723	D	R1-1	30	30		STOP																									
		D	R1-1	30	30			6.25								4'	11'-3"															X
		C	VD-700	6	10			0.42																				INSTALL BACK TO BACK ON STOP SIGN POST			T-44	
NB	3.723	AB	D3-1	42	12			3.50								4'	7'-8"											INSTALL INDEPENDENTLY ON ONE POST ON STOP SIGN SIDE OF THE INTERSECTION		10		
NB	3.730	A	W1-2R	30	30		RIGHT CURVE																									
<b>SIGN SUMMARY SHEET</b>							<b>SHEET TOTALS</b>	32.17	0.00	0	0	0	7	0	0	6	88'-8"	0	0.0	0.0	0.0	0.0		PROJECT NAME: <b>RANDOLPH-BERLIN</b>								
								SF	SF	EA	EA	EA	EA	EA	EA	EA	FT	EA	LB	LB	LB	LB		PROJECT NUMBER: <b>STPG SIGN(52)</b>								
VERMONT AGENCY OF TRANSPORTATION							<b>TOWN DIRECTIONAL TOTALS</b>	177.4	0.0	2	0	0	36	0	0	31	425.0	2		219.7				FILE NAME: <b>z13c626tsrandolph NB</b>	PLOT DATE: <b>5/12/2015</b>							
																							PROJECT MANAGER: <b>C. BEAN</b>	DRAWN BY: <b>S. GOODWIN</b>								
																							DESIGNED BY: <b>S. GOODWIN</b>	CHECKED BY: <b>D. MUNRO</b>								
																								RANDOLPH VT-12 NORTHBOUND 4	SHEET <b>15</b>	OF	<b>105</b>					