




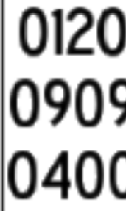
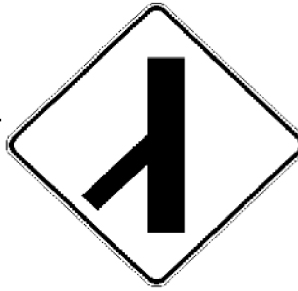


DIRECTION	MILEPOINT	LOCATION CODE (SHEET 3)	SIGN CODE	WIDTH (IN)	HEIGHT (IN)	SHEETING REMARKS	SIGN LEGEND	NEW SIGNS		EXISTING SIGNS				EXIST POST		NUMBER OF NEW POSTS	SQUARE STEEL (IN)			TUBULAR STEEL Ø (IN)				SIGN FRAME REQUIRED	REMARKS	SIGN DETAIL LOCATION			
								"A"	"B"	RETAIN	SALVAGE FROM	SALVAGE TO	REMOVE	RETAIN	REMOVE		1.75	2.00	2.50	FOUNDATION	3.00	3.50	4.00			5.00	SHSM	PROJECT SHEET #	STANDARD SHEET #
																	(LB / FT)				(LB / FT)								
<b>SB RANDOLPH VT 12</b>							FY-FLUORESCENT YELLOW FYG-FLUORESCENT YELLOW GREEN																"SHSM"-STANDARD HIGHWAY SIGNS AND MARKINGS BOOK						
SB	5.405	F	VD-701	6	10			0.42							4'	8'-11"											T-42		
SB	5.015	G	VR-017	24	30							1															PETH RD (TH-42)		
		G	VR-017	24	30			5.00							4'	9'-10"											E-141		
SB	5.007	H	R1-1	30	30		STOP					1																	
		H	R1-1	30	30			6.25							4'	9'-4"									X				
		G	VD-700	6	10			0.42																			INSTALL BACK TO BACK ON STOP SIGN POST		
SB	5.007	EF	D-3	18	6		PETH RD					1																	
		G	VD-700	6	8		MILE MARKER 0120 / 0909 / 0502					1															MOUNTED ON TOWN HIGHWAY SIGN POST		
SB	5.006	EF	D3-1	33	12			2.75							4'	7'-0"											INSTALL INDEPENDENTLY ON ONE POST ON THE STOP SIGN SIDE OF THE INTERSECTION. MOVE CLOSER TO INTERSECTION.		
SB	4.000	F	VD-700	6	10			0.42							4'	4'-8"												T-44	
SB	3.981	F	W1-2L	30	30		LEFT TURN SYMBOL					1																	
		G	VD-700	6	8		MILE MARKER 0120 / 0909 / 0400					1															INSTALL NEW PLAQUE AT MP 4.000		
SB	3.839	F	VW2-3M	30	30		LEFT ANGLE SIDE ROAD					1																	
		F	W16-8p	24	8		SCENIC DR (PLAQUE)					1																	
		F	W2-3ML	30	30			6.25							4'	10'-1"													
<b>SIGN SUMMARY SHEET</b>							<b>SHEET TOTALS</b>	21.51	0.00	0	0	0	8	0	0	6	73'-10" 80-0"	0	0.0	0.0	0.0	0.0		PROJECT NAME: <b>RANDOLPH-BERLIN</b>					
VERMONT AGENCY OF TRANSPORTATION							<b>TOWN DIRECTIONAL TOTALS</b>	147.3	0.0	2	0	0	34	0	0	26	345.0	2		193.8			PROJECT NUMBER: <b>STPG SIGN(52)</b>						
								SF	SF	EA	EA	EA	EA	EA	EA	EA	EA	EA	EA	EA	EA	EA	EA	EA	EA	EA	EA	EA	
																							FILE NAME: <b>z13c626tsr Randolph SB</b>	PLOT DATE: <b>5/12/2015</b>					
																						PROJECT MANAGER: <b>C. BEAN</b>	DRAWN BY: <b>S. GOODWIN</b>						
																						DESIGNED BY: <b>S. GOODWIN</b>	CHECKED BY: <b>D. MUNRO</b>						
																						RANDOLPH VT-12 SOUTHBOUND 2	SHEET <b>19</b>	OF	<b>105</b>				