

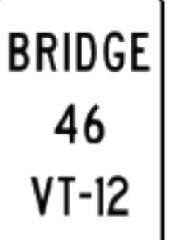





DIRECTION	MILEPOINT	LOCATION CODE (SHEET 3)	SIGN CODE	WIDTH (IN)	HEIGHT (IN)	SHEETING REMARKS	SIGN LEGEND	NEW SIGNS		EXISTING SIGNS				EXIST POST		NUMBER OF NEW POSTS	SQUARE STEEL (IN)			TUBULAR STEEL Ø (IN)				SIGN FRAME REQUIRED	REMARKS	SIGN DETAIL LOCATION		
								"A"	"B"	RETAIN	SALVAGE FROM	SALVAGE TO	REMOVE	RETAIN	REMOVE		1.75	2.00	2.50	3.00	3.50	4.00	5.00			SHSM	PROJECT SHEET #	STANDARD SHEET #
																	(LB / FT)			(LB / FT)								
NB BRAINTREE VT 12							FY-FLUORESCENT YELLOW FYG-FLUORESCENT YELLOW GREEN																"SHSM"-STANDARD HIGHWAY SIGNS AND MARKINGS BOOK					
NB	0.557	D	R1-1	30	30		STOP			1	1			X														
		AB	D3-1	33	12			2.75							4'	9'-7"												
		D	R1-1	30	30		STOP			1																		
NB	0.558	A	W1-6L	48	24							1		X														
		A	W1-6L	48	24			8.00							8'	8'-10" 8'-10"								X				
NB	0.569	A	VD-701	6	8							1		X														
		A	VD-701	6	10			0.42							4'	4'-9"												
NB	0.600	A	VR2-5A	24	30		REDUCED SPEED AHEAD					1		X														
		A	W3-5	36	36			9.00							8'	10'-8" 10'-9"								X				
NB	0.676	A	VD-018	30	18		EAST BRAINTREE NORTHFIELD 9					1		X														
		A	VD-018	30	18			3.75							4'	8'-3"												
NB	0.730	A	R2-1	30	36			7.50							4'	8'-3"								X				
NB	0.744	A	R2-1	24	30		SPEED LIMIT 30					1		X														
SIGN SUMMARY SHEET							SHEET TOTALS	31.42	0.00	0	1	1	6	0	0	8	10'-11" 115.0	0	0.0	0.0	0.0	0.0	PROJECT NAME: RANDOLPH-BERLIN PROJECT NUMBER: STPG SIGN(52)					
VERMONT AGENCY OF TRANSPORTATION							TOWN DIRECTIONAL TOTALS	101.9	0.0	0	1	1	22	0	0	23	330.0	0	0.0	0.0	0.0	0.0	FILE NAME: z13c626tssbraintree NB PROJECT MANAGER: C. BEAN DESIGNED BY: S. GOODWIN BRAINTREE VT-12 NORTHBOUND 2	PLOT DATE: 5/12/2015 DRAWN BY: S. GOODWIN CHECKED: D. MUNRO SHEET 24 OF 105				