


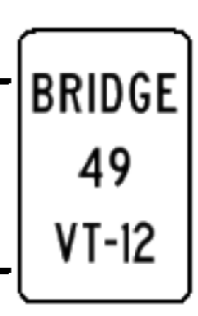


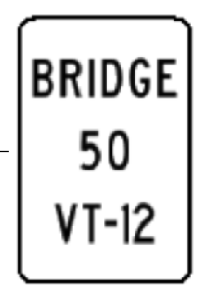


DIRECTION	MILEPOINT	LOCATION CODE (SHEET 3)	SIGN CODE	WIDTH (IN)	HEIGHT (IN)	SHEETING REMARKS	SIGN LEGEND	NEW SIGNS		EXISTING SIGNS				EXIST POST		NUMBER OF NEW POSTS	SQUARE STEEL (IN)			TUBULAR STEEL Ø (IN)				SIGN FRAME REQUIRED	REMARKS	SIGN DETAIL LOCATION			
								"A"	"B"	RETAIN	SALVAGE FROM	SALVAGE TO	REMOVE	RETAIN	REMOVE		1.75	2.00	2.50	3.00	3.50	4.00	5.00			SHSM	PROJECT SHEET #	STANDARD SHEET #	
																	(LB / FT)			(LB / FT)									
<b>NB BROOKFIELD VT 12</b>							FY-FLUORESCENT YELLOW FYG-FLUORESCENT YELLOW GREEN																"SHSM"-STANDARD HIGHWAY SIGNS AND MARKINGS BOOK						
NB	0.099	A	W1-2L	30	30		LEFT CURVE																						
		A	W13-1P	18	18		40 M.P.H. (PLAQUE)																						
NB	0.142	A	W1-2L	30	30			6.25							4'	1	11'-2"	X							INSTALL 225 FT ± NORTH OF EXISTING SIGN AT MP 0.099	X			
		A	W13-1P	18	18			2.25																		X			
NB	0.176	A	S3-1	30	30		SCHOOL BUS STOP AHEAD																						
		A	VD-700	6	8		MILE MARKER 0120 / 0903 / 0018																						
NB	0.220	A	S3-1	36	36	FYG		9.00							8'	2	9'-9" 9'-9"	X							INSTALL 230 FT ± NORTH OF EXISTING SIGN AT MP 0.176	X			
NB	0.646	A	VD-701	6	10			0.42							4'	1	6'-2"	X							INSTALL 120 FT ± SOUTH OF EXISTING SIGN AT MP 0.669			T-42	
NB	0.669	A	W1-2L	30	30		RIGHT CURVE																						
NB	0.672	A	W1-10R	36	36			9.00							8'	2	10'-9" 11'-1"	X							INSTALL 15 FT ± NORTH OF EXISTING SIGN AT MP 0.669	X			
		A	W16-8p	36	8			2.00																			7		
NB	0.735	A	VD-701	6	8																								
		A	VD-701	6	10			0.42							4'	1	5'-3"	X										T-42	
<b>SIGN SUMMARY SHEET</b>							SHEET TOTALS	29.34	0.00	0	0	0	6	0	0	7	9'-11" 95.0	0	0.0	0.0	0.0	0.0	0.0	0.0	PROJECT NAME: <b>RANDOLPH-BERLIN</b> PROJECT NUMBER: <b>STPG SIGN(52)</b>				
VERMONT AGENCY OF TRANSPORTATION							TOWN DIRECTIONAL TOTALS	255.7	0.0	1	0	0	45	0	0	50	715.0	0	0.0	0.0	0.0	0.0	0.0	FILE NAME: <b>z13c626tsbrookfield NB</b> PROJECT MANAGER: <b>C. BEAN</b> DESIGNED BY: <b>S. GOODWIN</b> BROOKFIELD VT-12 NORTHBOUND 1	PLOT DATE: <b>5/12/2015</b> DRAWN BY: <b>S. GOODWIN</b> CHECKED: <b>D. MUNRO</b> SHEET <b>31</b> OF <b>105</b>				