


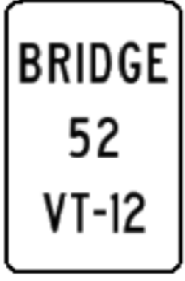


DIRECTION	MILEPOINT	LOCATION CODE (SHEET 3)	SIGN CODE	WIDTH (IN)	HEIGHT (IN)	SHEETING REMARKS	SIGN LEGEND	NEW SIGNS		EXISTING SIGNS				EXIST POST		NUMBER OF NEW POSTS	SQUARE STEEL (IN)			TUBULAR STEEL Ø (IN)				SIGN FRAME REQUIRED	REMARKS	SIGN DETAIL LOCATION			
								"A"	"B"	RETAIN	SALVAGE FROM	SALVAGE TO	REMOVE	RETAIN	REMOVE		1.75	2.00	2.50	FOUNDATION	3.00	3.50	4.00			5.00	SHSM	PROJECT SHEET #	STANDARD SHEET #
																	(LB / FT)				(LB / FT)								
<b>NB BROOKFIELD VT 12</b>							FY-FLUORESCENT YELLOW FYG-FLUORESCENT YELLOW GREEN																"SHSM"-STANDARD HIGHWAY SIGNS AND MARKINGS BOOK						
NB	0.799	A	M3-1	24	12																								
		A	VM1-5	24	24																								
		A	M3-1	24	12			2.00							4'	1	11'-4"	X						NORTH, GREEN ON WHITE			E-136B		
		A	VM1-5	24	24			4.00																VT ROUTE 12			E-136B		
NB	0.865	A	W1-5R	36	36		RIGHT WINDING CURVES																						
		A	W7-3aP	36	24		NEXT 4 MILES																						
NB	0.928	A	W1-5L	30	30	FY		6.25															INSTALL 330 FT ± NORTH OF EXISTING SIGN AT MP 0.865. TYPE IX FLUORESCENT YELLOW SHEETING.	X					
		A	W7-3aP	24	18	FY		3.00																TYPE IX FLUORESCENT YELLOW SHEETING	X				
NB	0.965	A	VD-701	6	8																								
		A	VD-701	6	10			0.42							4'	1	5'-6"	X									T-42		
NB	1.772	A	VD-701	6	8																								
		A	VD-701	6	10			0.42							4'	1	4'-10"	X									T-42		
NB	1.851 - 2.078	A	N/A	6	8		INSTALL (13) NEW DELINEATOR POSTS																		5				
<b>SIGN SUMMARY SHEET</b>							SHEET TOTALS	16.09	0.00	0	0	0	6	0	0	4	48'-9" 50.0	0	0.0	0.0	0.0	0.0	PROJECT NAME: RANDOLPH-BERLIN PROJECT NUMBER: STPG SIGN(52)						
VERMONT AGENCY OF TRANSPORTATION							TOWN DIRECTIONAL TOTALS	255.7	0.0	1	0	0	45	0	0	50	715.0	0	0.0	0.0	0.0	0.0	FILE NAME: z13c626tsbrookfield NB PROJECT MANAGER: C. BEAN DESIGNED BY: S. GOODWIN BROOKFIELD VT-12 NORTHBOUND 2						
																						PLOT DATE: 5/12/2015 DRAWN BY: S. GOODWIN CHECKED BY: D. MUNRO SHEET 32 OF 105							