










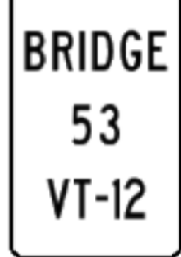


DIRECTION	MILEPOINT	LOCATION CODE (SHEET 3)	SIGN CODE	WIDTH (IN)	HEIGHT (IN)	SHEETING REMARKS	SIGN LEGEND	NEW SIGNS		EXISTING SIGNS				EXIST POST		NUMBER OF NEW POSTS	SQUARE STEEL (IN)			TUBULAR STEEL Ø (IN)				SIGN FRAME REQUIRED	REMARKS	SIGN DETAIL LOCATION					
								"A"	"B"	RETAIN	SALVAGE FROM	SALVAGE TO	REMOVE	RETAIN	REMOVE		1.75	2.00	2.50	FOUNDATION	3.00	3.50	4.00			5.00	SHSM	PROJECT SHEET #	STANDARD SHEET #		
																	(LB / FT)				(LB / FT)										
<b>NB BROOKFIELD VT 12</b>							FY-FLUORESCENT YELLOW FYG-FLUORESCENT YELLOW GREEN																"SHSM"-STANDARD HIGHWAY SIGNS AND MARKINGS BOOK								
NB	2.100	A	W1-2L	30	30	FY		6.25							4'	11'-9"										INSTALL 135 FT ± SOUTH OF EXISTING BRIDGE PLAQUE AT MP 2.125. TYPE IX FLUORESCENT YELLOW SHEETING.	X				
		A	W13-1P	18	18	FY		2.25																		TYPE IX FLUORESCENT YELLOW SHEETING	X				
NB	2.125	A	VD-701	6	8																										
		A	VD-701	6	10			0.42							4'	5'-4"															T-42
NB	2.618	A	W1-4R	30	30	FY		6.25							4'	8'-3"										TYPE IX FLUORESCENT YELLOW SHEETING REINSTALL, GRAFFITI	X				
		A	W13-1P	18	18	FY		2.25																		TYPE IX FLUORESCENT YELLOW SHEETING REINSTALL, GRAFFITI	X				
NB	2.983	A	W1-2R	30	30	FY		6.25							4'	11'-1"										INSTALL 350 FT ± NORTH OF DRIVE AT MP 2.917 TYPE IX FLUORESCENT YELLOW SHEETING	X				
		A	W13-1P	18	18	FY		2.25																		TYPE IX FLUORESCENT YELLOW SHEETING	X				
NB	3.040 - 3.248	A	N/A	6	8		INSTALL (12) NEW DELINEATOR POSTS																			INSTALL (24) TYPE II 6"x8" WHITE DELINEATORS BACK TO BACK ON 12 NEW POSTS; INSTALL THE FIRST POST AT MP 3.040 WHERE BROOK IS ADJACENT, THEN EVERY 100 FT ±			5		
NB	3.255	A	W1-2R	30	30	FY		6.25							4'	12'-4"										TYPE IX FLUORESCENT YELLOW SHEETING	X				
		A	W13-1P	18	18	FY		2.25																		TYPE IX FLUORESCENT YELLOW SHEETING	X				
NB	3.410	A	W1-5R	30	30	FY		6.25							4'	8'-6"										TYPE IX FLUORESCENT YELLOW SHEETING REINSTALL, GRAFFITI	X				
		A	W13-1P	18	18	FY		2.25																		TYPE IX FLUORESCENT YELLOW SHEETING REINSTALL, GRAFFITI	X				
NB	3.527	A	W1-8L	18	24	FY		3.00							4'	9'-1"										TYPE IX FLUORESCENT YELLOW SHEETING	X				
<b>SIGN SUMMARY SHEET</b>							SHEET TOTALS	62.92 45.92	0.00	0	0	0	5 4	0	0	7	94'-4" 100.0	0	0.0	0.0	0.0	0.0	PROJECT NAME: <b>RANDOLPH-BERLIN</b> PROJECT NUMBER: <b>STPG SIGN(52)</b>								
VERMONT AGENCY OF TRANSPORTATION							TOWN DIRECTIONAL TOTALS	255.7	0.0	1	0	0	45	0	0	50	715.0	0		0.0			FILE NAME: <b>z13c626tsbrookfield NB</b> PLOT DATE: <b>5/12/2015</b> PROJECT MANAGER: <b>C. BEAN</b> DRAWN BY: <b>S. GOODWIN</b> DESIGNED BY: <b>S. GOODWIN</b> CHECKED BY: <b>D. MUNRO</b> BROOKFIELD VT-12 NORTHBOUND 3 SHEET <b>33</b> OF <b>105</b>								