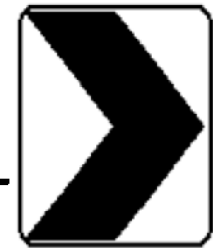

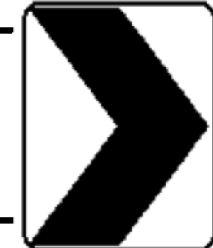

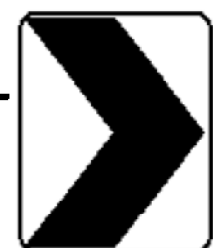






DIRECTION	MILEPOINT	LOCATION CODE (SHEET 3)	SIGN CODE	WIDTH (IN)	HEIGHT (IN)	SHEETING REMARKS	SIGN LEGEND	NEW SIGNS		EXISTING SIGNS				EXIST POST		NUMBER OF NEW POSTS	SQUARE STEEL (IN)			TUBULAR STEEL Ø (IN)				SIGN FRAME REQUIRED	REMARKS	SIGN DETAIL LOCATION				
								"A"	"B"	RETAIN	SALVAGE FROM	SALVAGE TO	REMOVE	RETAIN	REMOVE		1.75	2.00	2.50	FOUNDATION	3.00	3.50	4.00			5.00	SHSM	PROJECT SHEET #	STANDARD SHEET #	
																	(LB / FT)				(LB / FT)									
<b>NB BROOKFIELD VT 12</b>							FY-FLUORESCENT YELLOW FYG-FLUORESCENT YELLOW GREEN																"SHSM"-STANDARD HIGHWAY SIGNS AND MARKINGS BOOK							
NB	3.527	B	W1-8R	18	24	FY		3.00							4'	9'-3"								INSTALL SIGN FACING SOUTHBOUND TRAFFIC TYPE IX FLUORESCENT YELLOW SHEETING	X					
NB	3.545	A	W1-8L	18	24	FY		3.00							4'	6'-0"								TYPE IX FLUORESCENT YELLOW SHEETING	X					
NB	3.545	B	W1-8R	18	24	FY		3.00							4'	5'-10"								INSTALL SIGN FACING SOUTHBOUND TRAFFIC TYPE IX FLUORESCENT YELLOW SHEETING	X					
NB	3.563	A	W1-8L	18	24	FY		3.00							4'	8'-8"								TYPE IX FLUORESCENT YELLOW SHEETING	X					
NB	3.563	B	W1-8R	18	24	FY		3.00							4'	8'-10"								INSTALL SIGN FACING SOUTHBOUND TRAFFIC TYPE IX FLUORESCENT YELLOW SHEETING	X					
NB	3.737	A	W1-2R	30	30	FY		6.25							4'	9'-1"								INSTALL BEFORE LEDGE TYPE IX FLUORESCENT YELLOW SHEETING	X					
		A	W13-1P	18	18	FY		2.25																TYPE IX FLUORESCENT YELLOW SHEETING	X					
NB	4.269	A	VW-054R	30	30		HIDDEN DRIVE RIGHT																	HIDDEN DRIVE RIGHT						
		A	S3-1	30	30		SCHOOL BUS STOP AHEAD																	SIGN NO LONGER WARRANTED						
NB	4.297	A	VW-054R	30	30			6.25							4'	11'-0"								INSTALL 150 FT ± NORTH OF EXISTING SIGN AT MP 4.269			E-154			
NB	4.489	A	VD-062BRN	72	16		RECREATIONAL AND CULTURAL INTEREST AREA GUIDE SIGN																	ALLIS STATE PARK 1						
NB	4.526	A	M2-1	21	15																									
		A	VM1-5	24	24																									
		A	M2-1	21	15			2.19							4'	11'-0"								JCT, GREEN ON WHITE			E-136B			
		A	VM1-5	24	24			4.00																VT ROUTE 65			E-136B			
<b>SIGN SUMMARY SHEET</b>							SHEET TOTALS		35.94	0.00	1	0	0	4	0	0	8	101'-8"	120.0	0	0.0	0.0	0.0	0.0	PROJECT NAME: <b>RANDOLPH-BERLIN</b> PROJECT NUMBER: <b>STPG SIGN(52)</b>					
VERMONT AGENCY OF TRANSPORTATION							TOWN DIRECTIONAL TOTALS		255.7	0.0	1	0	0	45	0	0	50	715.0	0	0.0	0.0	0.0	0.0	FILE NAME: <b>z13c626tsbrookfield NB</b> PLOT DATE: <b>5/12/2015</b> PROJECT MANAGER: <b>C. BEAN</b> DRAWN BY: <b>S. GOODWIN</b> DESIGNED BY: <b>S. GOODWIN</b> CHECKED BY: <b>D. MUNRO</b> BROOKFIELD VT-12 NORTHBOUND 4 SHEET <b>34</b> OF <b>105</b>						