





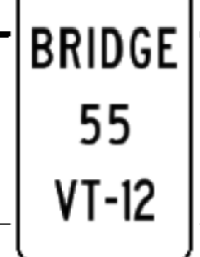


DIRECTION	MILEPOINT	LOCATION CODE (SHEET 3)	SIGN CODE	WIDTH (IN)	HEIGHT (IN)	SHEETING REMARKS	SIGN LEGEND	NEW SIGNS		EXISTING SIGNS				EXIST POST		NUMBER OF NEW POSTS	SQUARE STEEL (IN)			TUBULAR STEEL Ø (IN)				SIGN FRAME REQUIRED	REMARKS	SIGN DETAIL LOCATION																						
								"A"	"B"	RETAIN	SALVAGE FROM	SALVAGE TO	REMOVE	RETAIN	REMOVE		1.75	2.00	2.50	FOUNDATION	3.00	3.50	4.00			5.00	SHSM	PROJECT SHEET #	STANDARD SHEET #																			
																	(LB / FT)				(LB / FT)																											
<b>NB BROOKFIELD VT 12</b>							FY-FLUORESCENT YELLOW FYG-FLUORESCENT YELLOW GREEN																"SHSM"-STANDARD HIGHWAY SIGNS AND MARKINGS BOOK																									
NB	4.667	A	M3-1	24	12	
		A	VM1-5	24	24	
		A	M3-1	24	12																							E-136B																				
		A	VM1-5	24	24																							E-136B																				
NB	4.720	A	VD2-1	72	12	
		A	VD2-1	72	12	
NB	5.000	C	VR-017	24	30	
		C	VR-017	24	30	
NB	5.016	AB	D3-1	30	9	
		D	R1-1	30	30	
		D	R1-1	30	30	
NB	5.016	AB	D3-1	54	12	
	
NB	5.091	A	VD-701	6	10	
<b>SIGN SUMMARY SHEET</b>							SHEET TOTALS										34.17	0.00	0	0	0	5	0	0	8	107'-1"	0	0.0	0.0	0.0	0.0																	
							SF	SF	EA	EA	EA	EA	EA	EA	EA	EA	EA	EA	EA	EA	EA	EA	EA	EA	EA	EA	EA	EA	EA	EA																		
VERMONT AGENCY OF TRANSPORTATION							TOWN DIRECTIONAL TOTALS										255.7	0.0	1	0	0	45	0	0	50	715.0	0	0.0																				
																					PROJECT NAME:		<b>RANDOLPH-BERLIN</b>					PROJECT NUMBER:		<b>STPG SIGN(52)</b>					FILE NAME:		<b>z13c626tsbrookfield NB</b>					PLOT DATE:		<b>5/12/2015</b>				
																					DESIGNED BY:		<b>S. GOODWIN</b>					CHECKED BY:		<b>D. MUNRO</b>					PROJECT MANAGER:		<b>C. BEAN</b>					DRAWN BY:		<b>S. GOODWIN</b>				
																					DESIGNED BY:		<b>S. GOODWIN</b>					CHECKED BY:		<b>D. MUNRO</b>					PROJECT MANAGER:		<b>C. BEAN</b>					DRAWN BY:		<b>S. GOODWIN</b>				
																					PROJECT NUMBER:		<b>STPG SIGN(52)</b>					FILE NAME:		<b>z13c626tsbrookfield NB</b>					PLOT DATE:		<b>5/12/2015</b>											
																					PROJECT MANAGER:		<b>C. BEAN</b>					CHECKED BY:		<b>D. MUNRO</b>					DRAWN BY:		<b>S. GOODWIN</b>											
																					DRAWN BY:		<b>S. GOODWIN</b>					SHEET		<b>37</b>					OF		<b>105</b>											