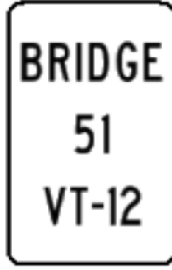


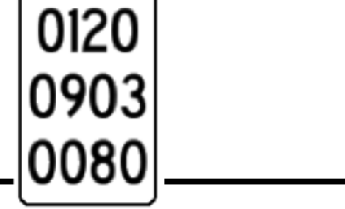
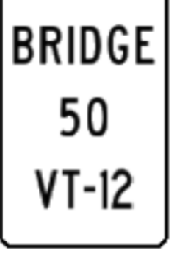


DIRECTION	MILEPOINT	LOCATION CODE (SHEET 3)	SIGN CODE	WIDTH (IN)	HEIGHT (IN)	SHEETING REMARKS	SIGN LEGEND	NEW SIGNS		EXISTING SIGNS				EXIST POST		NUMBER OF NEW POSTS	SQUARE STEEL (IN)			TUBULAR STEEL Ø (IN)				SIGN FRAME REQUIRED	REMARKS	SIGN DETAIL LOCATION			
								"A"	"B"	RETAIN	SALVAGE FROM	SALVAGE TO	REMOVE	RETAIN	REMOVE		1.75	2.00	2.50	FOUNDATION	3.00	3.50	4.00			5.00	SHSM	PROJECT SHEET #	STANDARD SHEET #
																	(LB / FT)				(LB / FT)								
SB BROOKFIELD VT 12							FY-FLUORESCENT YELLOW FYG-FLUORESCENT YELLOW GREEN																"SHSM"-STANDARD HIGHWAY SIGNS AND MARKINGS BOOK						
SB	1.190 - 1.020	F	N/A	6	8		INSTALL (10) NEW DELINEATOR POSTS																		5				
SB	0.973	F	VD-701	6	8																								
		F	VD-701	6	10			0.42							4'	5'-10"										T-42			
SB	0.797	F	W1-10	30	30		MODIFIED LEFT CURVE																						
		F	VD-700	6	8		MILE MARKER 0120 / 0903 / 0080																						
		F	W1-10L	36	36			9.00							8'	8'-11"									X				
		F	W16-8p	36	8			2.00																		7			
		F	VD-700	6	10			0.42																		INSTALL ON LEFT POST			T-44
SB	0.760	F	VD-701	6	8																								
		F	VD-701	6	10			0.42							4'	4'-11"													T-42
SB	0.727	G	VR-017	24	30		LLL 24,000 LBS			1																W. BROOKFIELD RD (TH-4)			
SB	0.719	EF	D3-1	42	9		W. Brookfield RD			1																			
		H	R1-1	30	30		STOP			1																			
		G	VD-700	6	8		MILE MARKER 0120 / 0903 / 0072 (CONT. ON NEXT SHEET)																						
SIGN SUMMARY SHEET							SHEET TOTALS	12.26	0.00	3	0	0	5	0	0	4	45'-0"	50'-0"	0	0.0	0.0	0.0	0.0	0.0	PROJECT NAME: RANDOLPH-BERLIN				
								SF	SF	EA	EA	EA	EA	EA	EA	EA	FT	EA	LB	LB	LB	LB	PROJECT NUMBER: STPG SIGN(52)						
VERMONT AGENCY OF TRANSPORTATION							TOWN DIRECTIONAL TOTALS	232.3	0.0	4	1	1	44	0	0	43	615.0	0		0.0				FILE NAME: z13c626tsbrookfield SB	PLOT DATE: 5/12/2015				
																							PROJECT MANAGER: C. BEAN	DRAWN BY: S. GOODWIN					
																							DESIGNED BY: S. GOODWIN	CHECKED: D. MUNRO					
																							BROOKFIELD VT-12 SOUTHBOUND 7	SHEET 45	OF	105			