
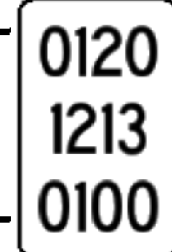






 
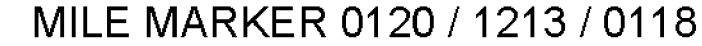






DIRECTION	MILEPOINT	LOCATION CODE (SHEET 3)	SIGN CODE	WIDTH (IN)	HEIGHT (IN)	SHEETING REMARKS	SIGN LEGEND	NEW SIGNS		EXISTING SIGNS				EXIST POST		NUMBER OF NEW POSTS	SQUARE STEEL (IN)			TUBULAR STEEL Ø (IN)				SIGN FRAME REQUIRED	REMARKS	SIGN DETAIL LOCATION					
								"A"	"B"	RETAIN	SALVAGE FROM	SALVAGE TO	REMOVE	RETAIN	REMOVE		1.75	2.00	2.50	FOUNDATION	3.00	3.50	4.00			5.00	SHSM	PROJECT SHEET #	STANDARD SHEET #		
																	(LB / FT)				(LB / FT)										
NB NORTHFIELD VT 12							FY-FLUORESCENT YELLOW FYG-FLUORESCENT YELLOW GREEN																"SHSM"-STANDARD HIGHWAY SIGNS AND MARKINGS BOOK								
		A	W1-6L	48	24		 (CONT.)	8.00							ANCHORS	8'	8'-8" 8'-10"											X			
NB	1.000	A	VD-700	6	10			0.42								+	*													T-44	
NB	1.057	A	W1-2L	30	30		 LEFT CURVE					1				4'	10'-11"														
		A	W1-4L	30	30			6.25								1	X											X			
NB	1.117	A	W1-6L	48	24			8.00								8'	9'-1" 9'-1"											X			INSTALL 50 FT ± SOUTH OF EXISTING SIGN AT MP 1.127
NB	1.117	B	W1-6R	48	24			8.00								8'	9'-0" 9'-0"											X			INSTALL SIGN FACING SOUTHBOUND TRAFFIC
NB	1.127	A	W3-5	36	36		 REDUCE SPEED LIMIT 40 AHEAD					1																			
NB	1.146	A	W3-5	36	36			9.00								8'	9'-5" 9'-3"											X			INSTALL 100 FT ± NORTH OF EXISTING SIGN AT MP 1.127
NB	1.183	A	W1-2R	30	30		 RIGHT CURVE					1																			
		A	VD-700	6	8							1																			
NB	1.242	A	R2-1	24	30		 SPEED LIMIT 40					1				4'	10'-9"											X			NOTE: NEW SIGN IS LARGER
		A	R2-1	30	36			7.50								1	X														
NB	1.305	A	VD-018	30	18		 SOUTH NORTHFIELD NORTHFIELD 2					1				4'	8'-3"														
		A	VD-018	30	18			3.75								1	X													9	
SIGN SUMMARY SHEET							SHEET TOTALS	50.92	0.00	0	0	0	6	0	0	12	146'-3" 175.0		0	0.0	0.0	0.0	0.0	PROJECT NAME: RANDOLPH-BERLIN PROJECT NUMBER: STPG SIGN(52)							
VERMONT AGENCY OF TRANSPORTATION							TOWN DIRECTIONAL TOTALS	439.4	0.0	27	0	0	95	0	0	79	1160.0		0		0.0	FILE NAME: z13c626tsnorthfield NB PROJECT MANAGER: C. BEAN DESIGNED BY: S. GOODWIN NORTHFIELD VT-12 NORTHBOUND 3	PLOT DATE: 5/12/2015 DRAWN BY: S. GOODWIN CHECKED BY: D. MUNRO SHEET 55 OF 105								