


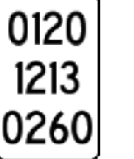



DIRECTION	MILEPOINT	LOCATION CODE (SHEET 3)	SIGN CODE	WIDTH (IN)	HEIGHT (IN)	SHEETING REMARKS	SIGN LEGEND	NEW SIGNS		EXISTING SIGNS				EXIST POST		NUMBER OF NEW POSTS	SQUARE STEEL (IN)			TUBULAR STEEL Ø (IN)				SIGN FRAME REQUIRED	REMARKS	SIGN DETAIL LOCATION														
								"A"	"B"	RETAIN	SALVAGE FROM	SALVAGE TO	REMOVE	RETAIN	REMOVE		1.75	2.00	2.50	FOUNDATION	3.00	3.50	4.00			5.00	SHSM	PROJECT SHEET #	STANDARD SHEET #											
																	(LB / FT)				(LB / FT)																			
NB NORTHFIELD VT 12							FY-FLUORESCENT YELLOW FYG-FLUORESCENT YELLOW GREEN																"SHSM"-STANDARD HIGHWAY SIGNS AND MARKINGS BOOK																	
NB	2.134	A	R2-1	24	30																																			
		A	R2-1	30	36			7.50							4'	10'-10"												NOTE: NEW SIGN IS LARGER	X											
NB	2.370	A	VD-062AS	72	16		OFFICIAL BUSINESS DIRECTIONAL SIGN			1																				NORTHFIELD INN RT. ON PROSPECT										
NB	2.425	A	R2-1	24	30		SPEED LIMIT 40																							REMOVE. SEE MP 2.134 & 2.610										
NB	2.531	A	W11-6H	30	30																									FOLDING / HINGED										
		A	W11-6H	30	30			6.25							4'	10'-3"																E-153								
NB	2.579	A	W1-2L	30	30		LEFT CURVE																							SIGN NO LONGER VALID										
NB	2.610	A	R2-1	24	30		SPEED LIMIT 40																																	
		C	VD-700	6	8		MILE MARKER 0120 / 1213 / 0260																																	
		A	R2-1	24	30			5.00							4'	7'-4"																X								
		C	VD-700	6	10			0.42																									T-44							
NB	2.764	C	VR-017	24	30																									SOUTH VIEW RD (TH-111)										
		C	VR-017	24	30			5.00							4'	9'-11"																E-141								
NB	2.770	AB	D-3	36	9		SOUTH VIEW DR																																	
		D	R1-1	30	30		STOP (CONT. ON NEXT SHEET)																																	
SIGN SUMMARY SHEET							SHEET TOTALS										24.17	0.00	1	0	0	9	0	0	4	54'-4"	0	0.0	0.0	0.0	0.0	0.0	PROJECT NAME: RANDOLPH-BERLIN							
																	SF	SF	EA	EA	EA	EA	EA	EA	EA	EA	EA	EA	EA	EA	EA	EA	EA	EA	PROJECT NUMBER: STPG SIGN(52)					
VERMONT AGENCY OF TRANSPORTATION							TOWN DIRECTIONAL TOTALS										439.4	0.0	27	0	0	95	0	0	79	1160.0	0		0.0				FILE NAME: z13c626tsnorthfield NB	PLOT DATE: 5/12/2015						
																																			PROJECT MANAGER: C. BEAN	DRAWN BY: S. GOODWIN				
																																				DESIGNED BY: S. GOODWIN	CHECKED BY: D. MUNRO			
																																				NORTHFIELD VT-12 NORTHBOUND 7	SHEET 59	OF 105		