



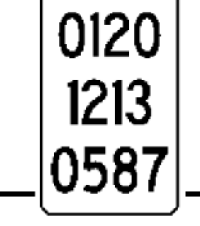







| DIRECTION | MILEPOINT | LOCATION CODE (SHEET 3) | SIGN CODE | WIDTH (IN) | HEIGHT (IN) | SHEETING REMARKS | SIGN LEGEND | NEW SIGNS | | EXISTING SIGNS | | | | EXIST POST | | NUMBER OF NEW POSTS | SQUARE STEEL (IN) | | | TUBULAR STEEL Ø (IN) | | | | SIGN FRAME REQUIRED | REMARKS | SIGN DETAIL LOCATION | | | |
|----------------------------------|-----------|-------------------------|-----------|------------|-------------|------------------|---|-----------|------|----------------|--------------|------------|--------|------------|--------|---------------------|-------------------|--------|------|----------------------|-----------|------|-------------------------------------------------|---------------------|---|----------------------|------|-----------------|------------------|
| | | | | | | | | "A" | "B" | RETAIN | SALVAGE FROM | SALVAGE TO | REMOVE | RETAIN | REMOVE | | 1.75 | 2.00 | 2.50 | FOUNDATION | 3.00 | 3.50 | 4.00 | | | 5.00 | SHSM | PROJECT SHEET # | STANDARD SHEET # |
| | | | | | | | | | | | | | | | | | (LB / FT) | | | | (LB / FT) | | | | | | | | |
| NB NORTHFIELD VT 12 | | | | | | | FY-FLUORESCENT YELLOW FYG-FLUORESCENT YELLOW GREEN | | | | | | | | | | | | | | | | "SHSM"-STANDARD HIGHWAY SIGNS AND MARKINGS BOOK | | | | | | |
| | | C | VR-017 | 24 | 30 | |  (CONT.) | 5.00 | | | | | | | 4' | 12'-10" | | | | | | | | | INSTALL NEW SIGN AT SAME LOCATION ON GOULD RD | | | E-141 | |
| | | C | R2-1 | 24 | 30 | |  | 5.00 | | | | | | | | | | | | | | | | | | | X | | |
| NB | 5.870 | AB | D-3 | 21 | 9 | | GOULD RD | | | | | | | | | | | | | | | | | | | | | | |
| | | D | R1-1 | 30 | 30 | | STOP | | | | | | | | | | | | | | | | | | | | | | |
| | | AB | D3-1 | 39 | 12 | |   | 3.25 | | | | | | | 4' | 9'-8" | | | | | | | | | | | | 10 | |
| | | D | R1-1 | 30 | 30 | | | 6.25 | | | | | | | | | | | | | | | | | | | X | | |
| | | C | VD-700 | 6 | 10 | |  | 0.42 | | | | | | | | | | | | | | | | | | | | | T-44 |
| NB | 5.873 | A | | 12 | 18 | | BUS STOP | | | 1 | | | | | | | | | | | | | | | | | | | |
| NB | 5.873 | A | W11-2 | 30 | 30 | | | | | | | | | | | | | | | | | | | | | | | | |
| | | A | W16-7P | 24 | 12 | |  | | | | | | | | | | | | | | | | | | | | | | |
| | | A | W11-2 | 30 | 30 | FYG |  | 6.25 | | | | | | | 4' | 10'-0" | | | | | | | | | | | X | | |
| | | A | W16-7p | 24 | 12 | FYG | | 2.00 | | | | | | | | | | | | | | | | | | | X | | |
| NB | 5.873 | A | R3-9cP | 30 | 12 | |  | 2.50 | | | | | | | 4' | 10'-7" | | | | | | | | | | | | X | |
| | | A | R8-3 | 24 | 24 | |  | 4.00 | | | | | | | | | | | | | | | | | | | | X | |
| | | | | | | |  R&S | | | | | | | | | | | | | | | | | | | | | | |
| SIGN SUMMARY SHEET | | | | | | | SHEET TOTALS | 34.67 | 0.00 | 1 | 0 | 0 | 5 | 4 | 0 | 0 | 4 | 59'-1" | 0 | 0.0 | 0.0 | 0.0 | 0.0 | 0.0 | PROJECT NAME: RANDOLPH-BERLIN PROJECT NUMBER: STPG SIGN(52) | | | | |
| VERMONT AGENCY OF TRANSPORTATION | | | | | | | TOWN DIRECTIONAL TOTALS | 439.4 | 0.0 | 27 | 0 | 0 | 95 | 79 | 0 | 0 | 79 | 1160.0 | 0 | | 0.0 | | | | FILE NAME: z13c626tsnorthfield NB PLOT DATE: 5/12/2015 PROJECT MANAGER: C. BEAN DRAWN BY: S. GOODWIN DESIGNED BY: S. GOODWIN CHECKED BY: D. MUNRO NORTHFIELD VT-12 NORTHBOUND 13 SHEET 65 OF 105 | | | | |