

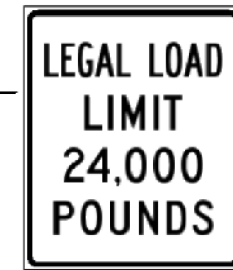
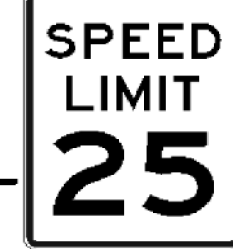



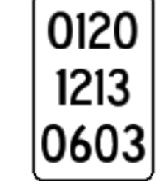


DIRECTION	MILEPOINT	LOCATION CODE (SHEET 3)	SIGN CODE	WIDTH (IN)	HEIGHT (IN)	SHEETING REMARKS	SIGN LEGEND	NEW SIGNS		EXISTING SIGNS				EXIST POST		NUMBER OF NEW POSTS	SQUARE STEEL (IN)			TUBULAR STEEL Ø (IN)				SIGN FRAME REQUIRED	REMARKS	SIGN DETAIL LOCATION			
								"A"	"B"	RETAIN	SALVAGE FROM	SALVAGE TO	REMOVE	RETAIN	REMOVE		1.75	2.00	2.50	FOUNDATION	3.00	3.50	4.00			5.00	SHSM	PROJECT SHEET #	STANDARD SHEET #
																	(LB / FT)				(LB / FT)								
SB NORTHFIELD VT 12							FY-FLUORESCENT YELLOW FYG-FLUORESCENT YELLOW GREEN																"SHSM"-STANDARD HIGHWAY SIGNS AND MARKINGS BOOK						
SB	6.231	F	VD-018	30	18																								
		F	VD-018	30	18			3.75							4'	8'-7"										9			
SB	6.169	F	R2-1	24	30																								
		F	R2-1	30	36			7.50							4'	10'-8"									NOTE: NEW SIGN IS LARGER	X			
SB	6.028	G	R2-1	24	30		SPEED LIMIT 25																	MILL ST (TH-83)					
		G	VR-017	24	30		LLL 24,000 LBS																						
		G	VR-017	24	30																								
		G	R2-1	24	30																				X				
SB	6.026	EF	D-3	24	9		MILL STREET																						
		EF	D3-1	30	12																								
		H	R1-1	30	30																								
SB	6.020	H	R1-1	30	30																								
		G	VD-700	6	8		MILE MARKER 0120 / 1213 / 0603																						
		H	R1-1	30	30																								
		G	VD-700	6	10																								
SIGN SUMMARY SHEET							SHEET TOTALS	36.67	0.00	0	0	0	7	0	0	5	70'-3" 75.0	0	0.0	0.0	0.0	0.0	PROJECT NAME: RANDOLPH-BERLIN PROJECT NUMBER: STPG SIGN(52)						
VERMONT AGENCY OF TRANSPORTATION							TOWN DIRECTIONAL TOTALS	341.2	0.0	26	2	2	72	0	0	65	950.0	0		0.0			FILE NAME: z13c626tsnorthfield SB PROJECT MANAGER: C. BEAN DESIGNED BY: S. GOODWIN NORTHFIELD VT-12 SOUTHBOUND 1	PLOT DATE: 5/12/2015 DRAWN BY: S. GOODWIN CHECKED: D. MUNRO SHEET 68 OF 105					