

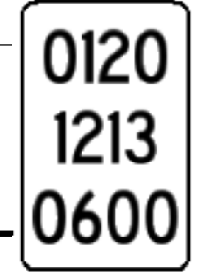






DIRECTION	MILEPOINT	LOCATION CODE (SHEET 3)	SIGN CODE	WIDTH (IN)	HEIGHT (IN)	SHEETING REMARKS	SIGN LEGEND	NEW SIGNS		EXISTING SIGNS				EXIST POST		NUMBER OF NEW POSTS	SQUARE STEEL (IN)			TUBULAR STEEL Ø (IN)				SIGN FRAME REQUIRED	REMARKS	SIGN DETAIL LOCATION			
								"A"	"B"	RETAIN	SALVAGE FROM	SALVAGE TO	REMOVE	RETAIN	REMOVE		1.75	2.00	2.50	FOUNDATION	3.00	3.50	4.00			5.00	SHSM	PROJECT SHEET #	STANDARD SHEET #
																	(LB / FT)				(LB / FT)								
SB NORTHFIELD VT 12							FY-FLUORESCENT YELLOW FYG-FLUORESCENT YELLOW GREEN																"SHSM"-STANDARD HIGHWAY SIGNS AND MARKINGS BOOK						
SB	6.014	F	W1-10a	36	36			9.00																INSTALL 85 FT ± NORTH OF EXISTING SIGN AT MP 5.998	X				
		F	W16-8aP	48	15			5.00																		7			
SB	5.998	F	VW1-2M	30	30		MODIFIED LEFT CURVE																						
		F	VD-700	6	8		MILE MARKER 0120 / 1213 / 0600																						
		F	VD-700	6	10			0.42							4'	4'-11"											T-44		
SB	5.959	F	W11-2	30	30																								
		F	W16-9P	24	10																								
		F	W11-2	30	30	FYG		6.25							4'	10'-2"											X		
		F	W16-9P	24	12	FYG		2.00																			X		
SB	5.912	F	R2-1	24	30		SPEED LIMIT 35																				REMOVE. SEE MP 6.169 & 5.719		
SB	5.910	EF	D-3	9	21		MILL ST																				MILL ST (TH-83)		
		EF	D3-1	30	12			2.50							4'	7'-2"											INSTALL INDEPENDENTLY ON ONE POST ON LEGAL LOAD SIDE OF INTERSECTION	10	
SB	5.910	G	VR-017	24	30		LLL 24,000 LBS																						
		H	R1-1	30	30		STOP																				ON BACK		
		G	VR-017	24	30			5.00							4'	9'-6"											INSTALL NEW SIGN AT SAME LOCATION ON MILL ST	E-141	
SIGN SUMMARY SHEET							SHEET TOTALS	30.17	0.00	0	0	0	8	0	0	6	76'-7"	0	0.0	0.0	0.0	0.0	0.0	PROJECT NAME: RANDOLPH-BERLIN					
								SF	SF	EA	EA	EA	EA	EA	EA	EA	FT	EA	LB	LB	LB	LB	PROJECT NUMBER: STPG SIGN(52)						
VERMONT AGENCY OF TRANSPORTATION							TOWN DIRECTIONAL TOTALS	341.2	0.0	26	2	2	72	0	0	65	950.0	0		0.0			FILE NAME: z13c626tsnorthfield SB	PLOT DATE: 5/12/2015					
																						PROJECT MANAGER: C. BEAN	DRAWN BY: S. GOODWIN						
																						DESIGNED BY: S. GOODWIN	CHECKED BY: D. MUNRO						
																						NORTHFIELD VT-12 SOUTHBOUND 2	SHEET 69	OF	105				