
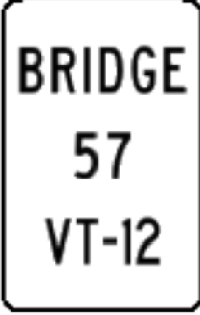




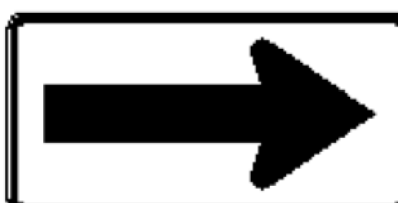




DIRECTION	MILEPOINT	LOCATION CODE (SHEET 3)	SIGN CODE	WIDTH (IN)	HEIGHT (IN)	SHEETING REMARKS	SIGN LEGEND	NEW SIGNS		EXISTING SIGNS				EXIST POST		NUMBER OF NEW POSTS	SQUARE STEEL (IN)			TUBULAR STEEL Ø (IN)				SIGN FRAME REQUIRED	REMARKS	SIGN DETAIL LOCATION			
								"A"	"B"	RETAIN	SALVAGE FROM	SALVAGE TO	REMOVE	RETAIN	REMOVE		1.75	2.00	2.50	FOUNDATION	3.00	3.50	4.00			5.00	SHSM	PROJECT SHEET #	STANDARD SHEET #
																	(LB / FT)				(LB / FT)								
SB NORTHFIELD VT 12							FY-FLUORESCENT YELLOW FYG-FLUORESCENT YELLOW GREEN																"SHSM"-STANDARD HIGHWAY SIGNS AND MARKINGS BOOK						
SB	1.474	F	VD-701	6	8									1		X													
		F	VD-701	6	10			0.42										4'	4'-9"								T-42		
SB	1.453	F	VD-701	6	8									1		X													
		F	VD-701	6	10			0.42										4'	4'-10"								T-42		
SB	1.307	F	W1-5L	36	36			9.00										8'	9'-3" 10'-7"						X				
		F	W13-1P	18	18			2.25																	X				
		F	W7-3aP	24	18			3.00																	X				
SB	1.296	F	W1-5L	30	30		LEFT WINDING CURVES							1		X													
		F	W13-1P	18	18		35 MPH							1															
SB	1.242	F	R2-1	24	30													4'	7'-3"										
		F	R2-1	24	30			5.00										1	X						X				
SB	1.217	F	W1-6L	48	24			8.00										8'	8'-4" 8'-8"						X				
SB	1.217	E	W1-6R	48	24			8.00										8'	7'-0" 7'-5"						X				
SB	0.915	F	W1-6L	48	24			8.00										8'	9'-4" 9'-1"						X				
SB	0.915	E	W1-6R	48	24			8.00										8'	9'-0" 9'-5"						X				
SIGN SUMMARY SHEET							SHEET TOTALS	52.09	0.00	0	0	0	5	0	0	13	156'-11" 185.0	0	0.0	0.0	0.0	0.0	0.0	0.0	PROJECT NAME: RANDOLPH-BERLIN	PROJECT NUMBER: STPG SIGN(52)			
VERMONT AGENCY OF TRANSPORTATION							TOWN DIRECTIONAL TOTALS	341.2	0.0	26	2	2	72	0	0	65	950.0	0		0.0				FILE NAME: z13c626tsnorthfield SB	PLOT DATE: 5/12/2015	PROJECT MANAGER: C. BEAN			DRAWN BY: S. GOODWIN
																							DESIGNED BY: S. GOODWIN	CHECKED: D. MUNRO	SHEET 78 OF 105				