


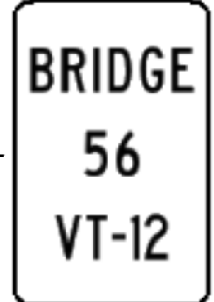




DIRECTION	MILEPOINT	LOCATION CODE (SHEET 3)	SIGN CODE	WIDTH (IN)	HEIGHT (IN)	SHEETING REMARKS	SIGN LEGEND	NEW SIGNS		EXISTING SIGNS				EXIST POST		NUMBER OF NEW POSTS	SQUARE STEEL (IN)			TUBULAR STEEL Ø (IN)				SIGN FRAME REQUIRED	REMARKS	SIGN DETAIL LOCATION			
								"A"	"B"	RETAIN	SALVAGE FROM	SALVAGE TO	REMOVE	RETAIN	REMOVE		1.75	2.00	2.50	FOUNDATION	3.00	3.50	4.00			5.00	SHSM	PROJECT SHEET #	STANDARD SHEET #
																	(LB / FT)				(LB / FT)								
SB NORTHFIELD VT 12							FY-FLUORESCENT YELLOW FYG-FLUORESCENT YELLOW GREEN																"SHSM"-STANDARD HIGHWAY SIGNS AND MARKINGS BOOK						
SB	0.844	F	VW-054R	30	30		 	HIDDEN DRIVE RIGHT																					
		F	W1-2R	30	30				6.25																X				
		F	VW-054R	30	30				6.25																		E-154		
SB	0.808	F	OM3-R	12	36																								
		F	OM3-R	12	36				3.00																X				
SB	0.723	A	VD-701	6	8																								
		A	VD-701	6	10				0.42																		T-42		
SB	0.616	F	W1-6L	48	24																								
		F	W1-6L	48	24				8.00																X				
SB	0.616	E	W1-6R	48	24																								
		E	W1-6R	48	24				8.00																X				
SIGN SUMMARY SHEET							SHEET TOTALS	31.92	0.00	0	0	0	5	0	0	8	105'-7"	0	0.0	0.0	0.0	0.0	PROJECT NAME: RANDOLPH-BERLIN						
VERMONT AGENCY OF TRANSPORTATION							TOWN DIRECTIONAL TOTALS	341.21	0.0	25	5	5	75	0	0	66	415.0	0					PROJECT NUMBER: STPG SIGN(52)						
								341.21	0.0	26	2	2	72	0	0	65	864.50	0			0.0		FILE NAME: z13c626tsnorthfield SB						
																						PROJECT MANAGER: C. BEAN							
																						DESIGNED BY: S. GOODWIN							
																						PLOT DATE: 5/12/2015							
																						DRAWN BY: S. GOODWIN							
																						CHECKED: D. MUNRO							
																						SHEET 79 OF 105							