





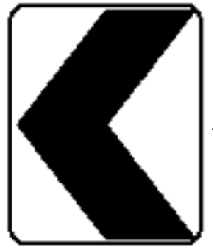
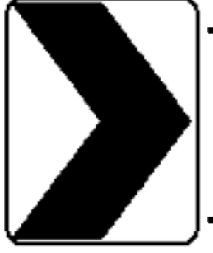


DIRECTION	MILEPOINT	LOCATION CODE (SHEET 3)	SIGN CODE	WIDTH (IN)	HEIGHT (IN)	SHEETING REMARKS	SIGN LEGEND	NEW SIGNS		EXISTING SIGNS				EXIST POST		NUMBER OF NEW POSTS	SQUARE STEEL (IN)			TUBULAR STEEL Ø (IN)				SIGN FRAME REQUIRED	REMARKS	SIGN DETAIL LOCATION			
								"A"	"B"	RETAIN	SALVAGE FROM	SALVAGE TO	REMOVE	RETAIN	REMOVE		1.75	2.00	2.50	FOUNDATION	3.00	3.50	4.00			5.00	SHSM	PROJECT SHEET #	STANDARD SHEET #
																	(LB / FT)				(LB / FT)								
<b>NB BERLIN VT12</b>							FY-FLUORESCENT YELLOW FYG-FLUORESCENT YELLOW GREEN																"SHSM"-STANDARD HIGHWAY SIGNS AND MARKINGS BOOK						
NB	1.454	A	VD-018	30	18																								
		A	VD-018	30	18																							9	
NB	1.509	A	R2-1	24	30																								
		A	R2-1	30	36																								
NB	1.710	A	R2-1	24	30																								
		A	R2-1	30	36																								
NB	1.800	A	W1-2MbL	36	36																								
		A	W16-8p	24	8																								
NB	1.837	A	S3-1	36	36	FYG																							
NB	1.842	A	S3-1	30	30																								
NB	1.855	A	W1-8L	18	24																								
		A	W1-8L	18	24																								
NB	1.855	B	W1-8R	18	24																								
NB	1.864	A	W1-8L	18	24																								
NB	1.871	A	W1-8L	18	24																								
<b>SIGN SUMMARY SHEET</b>							<b>SHEET TOTALS</b>	44.08	0.00	0	0	0	7	0	0	9	127'-8"	0	0.0	0.0	0.0	0.0	0.0	PROJECT NAME: <b>RANDOLPH-BERLIN</b>					
								SF	SF	EA	EA	EA	EA	EA	EA	EA	FT	EA	LB	LB	LB	LB	PROJECT NUMBER: <b>STPG SIGN(52)</b>						
VERMONT AGENCY OF TRANSPORTATION							<b>TOWN DIRECTIONAL TOTALS</b>	399.8	0.0	8	3	3	83	0	0	96	1385.0	0		0.0			FILE NAME: <b>z13c626tsberlin NB</b>	PLOT DATE: <b>5/12/2015</b>					
																						PROJECT MANAGER: <b>C. BEAN</b>	DRAWN BY: <b>S. GOODWIN</b>						
																						DESIGNED BY: <b>S. GOODWIN</b>	CHECKED BY: <b>D. MUNRO</b>						
																						BERLIN VT-12 NORTHBOUND 5	SHEET <b>84</b> OF <b>105</b>						