


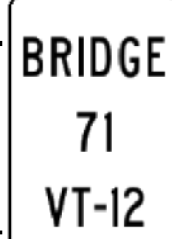


DIRECTION	MILEPOINT	LOCATION CODE (SHEET 3)	SIGN CODE	WIDTH (IN)	HEIGHT (IN)	SHEETING REMARKS	SIGN LEGEND	NEW SIGNS		EXISTING SIGNS				EXIST POST		NUMBER OF NEW POSTS	SQUARE STEEL (IN)			TUBULAR STEEL Ø (IN)				SIGN FRAME REQUIRED	REMARKS	SIGN DETAIL LOCATION										
								"A"	"B"	RETAIN	SALVAGE FROM	SALVAGE TO	REMOVE	RETAIN	REMOVE		1.75	2.00	2.50	FOUNDATION	3.00	3.50	4.00			5.00	SHSM	PROJECT SHEET #	STANDARD SHEET #							
																	(LB / FT)				(LB / FT)															
<b>NB BERLIN VT12</b>							FY-FLUORESCENT YELLOW FYG-FLUORESCENT YELLOW GREEN																"SHSM"-STANDARD HIGHWAY SIGNS AND MARKINGS BOOK													
NB	3.812	C	VR-017	24	30		LLL 24,000 LBS				1					X									ROWELL HILL RD (TH-39)											
		C	VR-017	24	30		LLL 24,000 LBS							4'											INSTALL NEW SIGNS AT LOCATION OF EXISTING LLL SIGN											
		C	R2-1	24	30		SPEED LIMIT 35																													
NB	3.822	AB	D-3	42	12		TH 39 Rowell Hill Rd				1					X																				
		D	R1-1	30	30		STOP				1																									
NB	4.151	A	W11-5	30	30		TRACTOR CROSSING				1					X																				
NB	4.506	A	VD-701	6	10		 BRIDGE 70 VT-12	0.42						4'														T-42								
NB	4.507	A	OM3-R	12	36																															
		A	OM3-R	12	36			3.00						4'														X								
NB	4.513	B	OM3-L	12	36																															
		B	OM3-L	12	36			3.00						4'														X								
NB	4.833	A	W1-4	30	30		RIGHT REVERSE CURVE				1					X																				
		A	W13-1P	18	18		40 M.P.H. (PLAQUE)				1																									
NB	4.906	A	VD-701	6	10		 BRIDGE 71 VT-12	0.42						4'														T-42								
NB	4.930	A	VD-701	6	8		BRIDGE 71 VT12																													
<b>SIGN SUMMARY SHEET</b>							<b>SHEET TOTALS</b>										PROJECT NAME: <b>RANDOLPH-BERLIN</b>					PROJECT NUMBER: <b>STPG SIGN(52)</b>														
							SF	SF	EA	EA	EA	EA	EA	EA	EA	EA	EA	EA	EA	EA	EA	EA	EA	EA	EA	EA	EA	FILE NAME: <b>z13c626tsberlin NB</b>					PLOT DATE: <b>5/12/2015</b>			
VERMONT AGENCY OF TRANSPORTATION							<b>TOWN DIRECTIONAL TOTALS</b>										DESIGNED BY: <b>S. GOODWIN</b>					CHECKED BY: <b>D. MUNRO</b>														
							399.8	0.0	8	3	3	83	0	0	96	1385.0	0												BERLIN VT-12 NORTHBOUND 10					SHEET <b>89</b> OF <b>105</b>		