
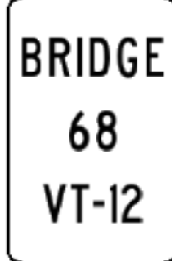







DIRECTION	MILEPOINT	LOCATION CODE (SHEET 3)	SIGN CODE	WIDTH (IN)	HEIGHT (IN)	SHEETING REMARKS	SIGN LEGEND	NEW SIGNS		EXISTING SIGNS				EXIST POST		NUMBER OF NEW POSTS	SQUARE STEEL (IN)			TUBULAR STEEL Ø (IN)				SIGN FRAME REQUIRED	REMARKS	SIGN DETAIL LOCATION				
								"A"	"B"	RETAIN	SALVAGE FROM	SALVAGE TO	REMOVE	RETAIN	REMOVE		1.75	2.00	2.50	FOUNDATION	3.00	3.50	4.00			5.00	SHSM	PROJECT SHEET #	STANDARD SHEET #	
																	(LB / FT)				(LB / FT)									
SB BERLIN VT 12							FY-FLUORESCENT YELLOW FYG-FLUORESCENT YELLOW GREEN																"SHSM"-STANDARD HIGHWAY SIGNS AND MARKINGS BOOK							
SB	2.679	F	R2-1	24	30																									
		F	R2-1	30	36			7.50																		X				
SB	2.587	F	VD-701	6	8																									
		F	VD-701	6	10			0.42																		T-42				
SB	2.586	F	OM3-R	12	36																									
		F	OM3-R	12	36			3.00																		X				
SB	2.581	E	OM3-L	12	36																									
		E	OM3-L	12	36			3.00																		X				
SB	2.556	G	R2-1	24	30																									
		G	VR-017	24	30																									
		G	VR-017	24	30			5.00																		E-141				
		G	R2-1	24	30			5.00																		X				
SB	2.552	H	R1-1	30	30																									
		G	VD-700	6	8																									
		H	R1-1	30	30																					X				
SIGN SUMMARY SHEET							SHEET TOTALS	30.17	0.00	0	0	0	8	0	0	6	73'-4" 85.0	0	0.0	0.0	0.0	0.0	0.0	0.0	PROJECT NAME: RANDOLPH-BERLIN PROJECT NUMBER: STPG SIGN(52)					
VERMONT AGENCY OF TRANSPORTATION							TOWN DIRECTIONAL TOTALS	303.4	0.0	15	3	3	80	0	0	70	990.0	0	0.0	0.0	0.0	0.0	0.0	0.0	FILE NAME: z13c626tsberlin SB PLOT DATE: 5/12/2015 PROJECT MANAGER: C. BEAN DRAWN BY: S. GOODWIN DESIGNED BY: S. GOODWIN CHECKED: D. MUNRO BERLIN VT-12 SOUTHBOUND 5 SHEET 97 OF 105					