



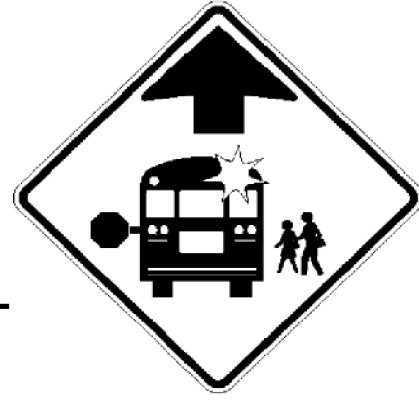
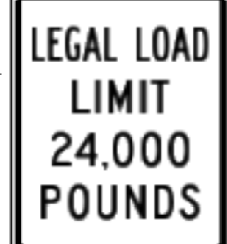

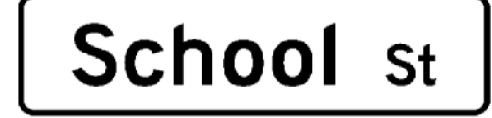


DIRECTION	MILEPOINT	LOCATION CODE (SHEET 3)	SIGN CODE	WIDTH (IN)	HEIGHT (IN)	SHEETING REMARKS	SIGN LEGEND	NEW SIGNS		EXISTING SIGNS				EXIST POST		NUMBER OF NEW POSTS	SQUARE STEEL (IN)			TUBULAR STEEL Ø (IN)				SIGN FRAME REQUIRED	REMARKS	SIGN DETAIL LOCATION			
								"A"	"B"	RETAIN	SALVAGE FROM	SALVAGE TO	REMOVE	RETAIN	REMOVE		1.75	2.00	2.50	FOUNDATION	3.00	3.50	4.00			5.00	SHSM	PROJECT SHEET #	STANDARD SHEET #
																	(LB / FT)				(LB / FT)								
SB BERLIN VT 12							FY-FLUORESCENT YELLOW FYG-FLUORESCENT YELLOW GREEN																"SHSM"-STANDARD HIGHWAY SIGNS AND MARKINGS BOOK						
		H	R1-1	30	30			MM 0201 (CONT.)	6.25							4'	8'-1"								AYERS RD (TH-54)	X			
SB	1.992	EF	D-3	24	6		AYERS RD TH 54																						
		EF	D3-1	39	12				3.25							4'	7'-0"								INSTALL INDEPENDENTLY ON ONE POST ON STOP SIGN SIDE OF INTERSECTION		11		
SB	1.989	F	S3-1	30	30		SCHOOL BUS STOP AHEAD																						
		F	VD-700	6	8		MILE MARKER 0120 / 1203 / 0200																						
		F	W1-2MbR	36	36				9.00							8'	8'-10" 8'-10"										7		
		F	W16-8p	24	8				1.33																		7		
SB	1.960	F	S3-1	36	36	FYG			9.00							8'	10'-7" 10'-7"								INSTALL 155 FT ± SOUTH OF EXISTING SIGN AT MP 1.960	X			
SB	1.894	G	R2-1	24	30		SPEED LIMIT 25																						
		G	VR-017	24	30		LEGAL LOAD LIMIT 24,000 POUNDS																						
		G	VR-017	24	30				5.00							4'	10'-9"								INSTALL NEW SIGNS AT SAME LOCATION ON SCHOOL ST			E-141	
		G	R2-1	24	30				5.00																		X		
SB	1.890	H	R1-1	30	30		STOP																						
		G	VD-700	6	8		MILE MARKER 0120 / 1203 / 0190																						
		EF	D3-1	42	12			(CONT. ON NEXT SHEET)	3.50							4'	9'-8"								INSTALL PERPENDICULAR ON TOP OF STOP SIGN		11		
SIGN SUMMARY SHEET							SHEET TOTALS		42.33	0.00	0	0	0	8											PROJECT NAME: RANDOLPH-BERLIN PROJECT NUMBER: STPG SIGN(52)				
VERMONT AGENCY OF TRANSPORTATION							TOWN DIRECTIONAL TOTALS		303.4	0.0	15	3	3	80												FILE NAME: z13c626tsBerlin SB PLOT DATE: 5/12/2015 PROJECT MANAGER: C. BEAN DRAWN BY: S. GOODWIN DESIGNED BY: S. GOODWIN CHECKED: D. MUNRO BERLIN VT-12 SOUTHBOUND 9 SHEET 101 OF 105			