

4 INCH WHITE LINE, LOW VOC CHLORINATED RUBBER PAINT AND TEMPORARY 4 INCH WHITE LINE, PAINT
 (ALL LINES WILL INCLUDE EDGE LINE BREAKS AND RADIUS FOR TOWN HIGHWAYS)

ESSEX JUNCTION:
 STA PE 61+00.00 - STA PE 61+38.00 DOTTED BIKE LANE LINES LT
 STA PE 61+00.00 - STA PE 66+00.00 SOLID LANE LINE RT
 STA PE 61+00.00 - STA PE 66+00.00 BIKE LANE LINE RT
 STA PE 61+00.00 - STA PE 66+00.00 HATCH BUFFER RT
 STA PE 61+38.00 - STA PE 62+07.00 BIKE LANE LINE LT
 STA PE 61+38.00 - STA PE 62+07.00 HATCH BUFFER LT
 STA PE 61+38.00 - STA PE 62+07.00 DOTTED BIKE LANE LINES LT
 STA PE 62+07.00 - STA PE 62+44.00 DOTTED BIKE LANE LINES LT
 STA PE 62+44.00 - STA PE 63+23.00 BIKE LANE LINE LT
 STA PE 62+44.00 - STA PE 63+23.00 HATCH BUFFER LT
 STA PE 62+44.00 - STA PE 63+23.00 DOTTED BIKE LANE LINES LT
 STA PE 63+23.00 - STA PE 63+51.00 DOTTED BIKE LANE LINES LT
 STA PE 63+51.00 - STA PE 64+84.00 BIKE LANE LINE LT
 STA PE 63+51.00 - STA PE 64+84.00 HATCH BUFFER LT
 STA PE 64+84.00 - STA PE 65+21.00 DOTTED BIKE LANE LINES LT
 STA PE 65+21.00 - STA PE 66+00.00 BIKE LANE LINE LT
 STA PE 65+21.00 - STA PE 66+00.00 HATCH BUFFER LT

4 INCH YELLOW LINE, LOW VOC CHLORINATED RUBBER PAINT AND TEMPORARY 4 INCH YELLOW LINE, PAINT
 (ALL LINES WILL INCLUDE C/L LINE BREAKS FOR TOWN HIGHWAYS)

S = SOLID, D = DASHED
 ESSEX JUNCTION:
 STA PE 61+00.00 - STA PE 66+00.00 DOUBLE SOLID LT
 6 INCH WHITE LINE, LOW VOC CHLORINATED RUBBER PAINT AND TEMPORARY 6 INCH WHITE LINE, PAINT
 (ALL LINES WILL INCLUDE EDGE LINE BREAKS AND RADIUS FOR TOWN HIGHWAYS)
 ESSEX JUNCTION:
 STA PE 61+00.00 - STA PE 66+00.00 BIKE LANE EDGE LINE RT
 STA PE 61+38.00 - STA PE 62+07.00 BIKE LANE EDGE LINE LT
 STA PE 62+44.00 - STA PE 63+23.00 BIKE LANE EDGE LINE LT
 STA PE 63+51.00 - STA PE 64+84.00 BIKE LANE EDGE LINE LT
 STA PE 65+21.00 - STA PE 66+00.00 BIKE LANE EDGE LINE LT


TEMPORARY LETTER OR SYMBOL, PAINT

ESSEX JUNCTION:
 STA PE 61+90.00 C/L, ARROW (2 EA)
 STA PE 63+44.00 C/L, ARROW (2 EA)
 STA PE 64+98.00 C/L, ARROW (2 EA)
 STA PE 65+63.00 LT, BIKE LANE SYMBOL (2 EA)
 STA PE 65+63.00 RT, BIKE LANE SYMBOL (2 EA)

LETTER OR SYMBOL, LOW VOC CHLORINATED RUBBER PAINT

ESSEX JUNCTION:
 STA PE 61+13.00 C/L, "O,N,L,Y," (4 EA)
 STA PE 61+90.00 C/L, ARROW (1 EA)
 STA PE 62+67.00 C/L, "O,N,L,Y," (4 EA)
 STA PE 63+44.00 C/L, ARROW (1 EA)
 STA PE 64+21.00 C/L, "O,N,L,Y," (4 EA)
 STA PE 64+98.00 C/L, ARROW (1 EA)
 STA PE 65+63.00 LT, BIKE LANE SYMBOL (1 EA)
 STA PE 65+63.00 RT, BIKE LANE SYMBOL (1 EA)
 STA PE 65+75.00 C/L, "O,N,L,Y," (4 EA)

REMOVING SIGNS AS SHOWN - 6

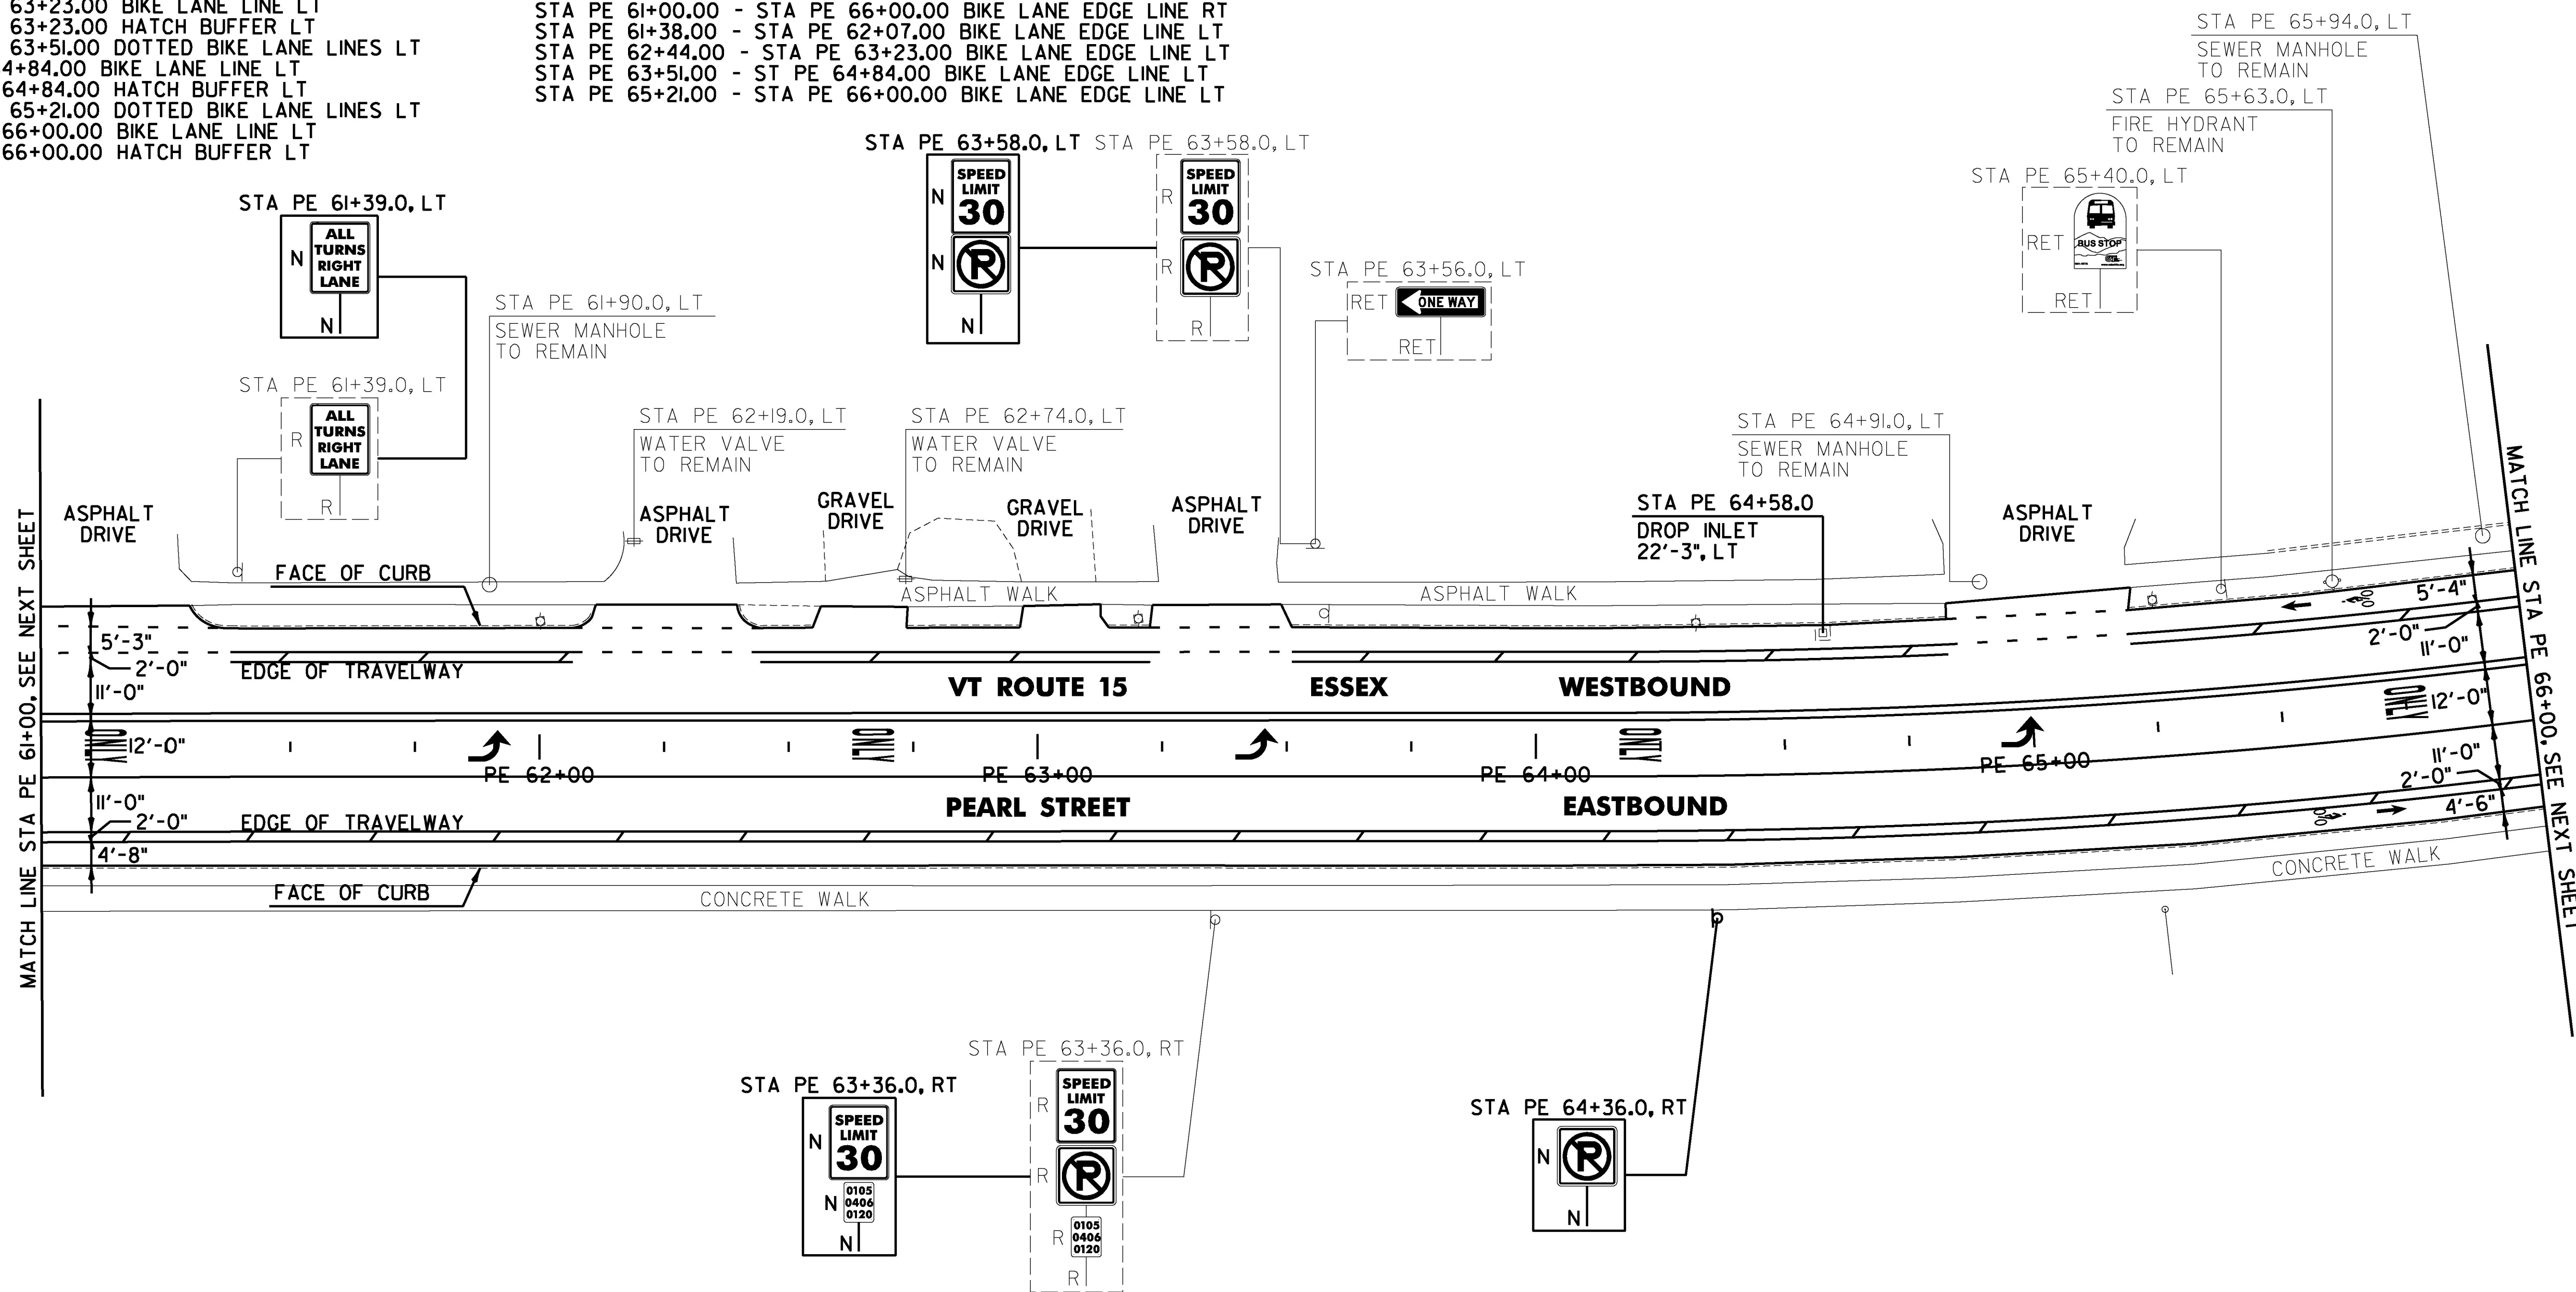

MATCH LINE STA PE 61+00. SEE NEXT SHEET

MATCH LINE STA PE 66+00. SEE NEXT SHEET

REHAB, DROP INLETS, CATCH BASINS, OR MANHOLES, CLASS I, II, OR III
 ESSEX JUNCTION:
 STA PE 64+58.0 LT

CHANGING ELEVATION OF SEWER MANHOLES
 PE 64+58 LT

SIGN LEGEND
 R = REMOVE
 S = SALVAGE
 N = NEW
 RET = RETAIN
 B-B = BACK TO BACK
 EXISTING = _____
 NEW = _____
 R = RETURN TO VILLAGE OF ESSEX JUNCTION

NOT TO SCALE



PROJECT NAME: ESSEX JUNCTION	PLOT DATE: 4/19/2016
PROJECT NUMBER: NH 2956(2)	DRAWN BY: C. KAHLBAUGH
FILE NAME: z15v026bdr.dgn	CHECKED BY: J. SHIELDS
DESIGNED BY: J. SCUDDER	SHEET 90 OF 171
PLAN SHEET 8	