


4 INCH WHITE LINE, LOW VOC CHLORINATED RUBBER PAINT AND
TEMPORARY 4 INCH WHITE LINE, PAINT
(ALL LINES WILL INCLUDE EDGE LINE BREAKS AND
RADIUS FOR TOWN HIGHWAYS)
ESSEX JUNCTION:
STA MA 62+50.00 - STA MA 65+00.00 EDGE LINE LT & RT

4 INCH YELLOW LINE, LOW VOC CHLORINATED RUBBER PAINT AND
TEMPORARY 4 INCH YELLOW LINE, PAINT
(ALL LINES WILL INCLUDE C/L LINE BREAKS FOR TOWN HIGHWAYS)
S = SOLID, D = DASHED
ESSEX JUNCTION:
STA MA 62+50.00 - STA MA 65+00.00 LT & RT
S - S

8 INCH WHITE LINE, LOW VOC CHLORINATED RUBBER PAINT
ESSEX JUNCTION:
STA MA 64+75.00 - STA MA 64+98.00 RT, FIRE HYDRANT, NO PARKING

REMOVING SIGNS
AS SHOWN - 6

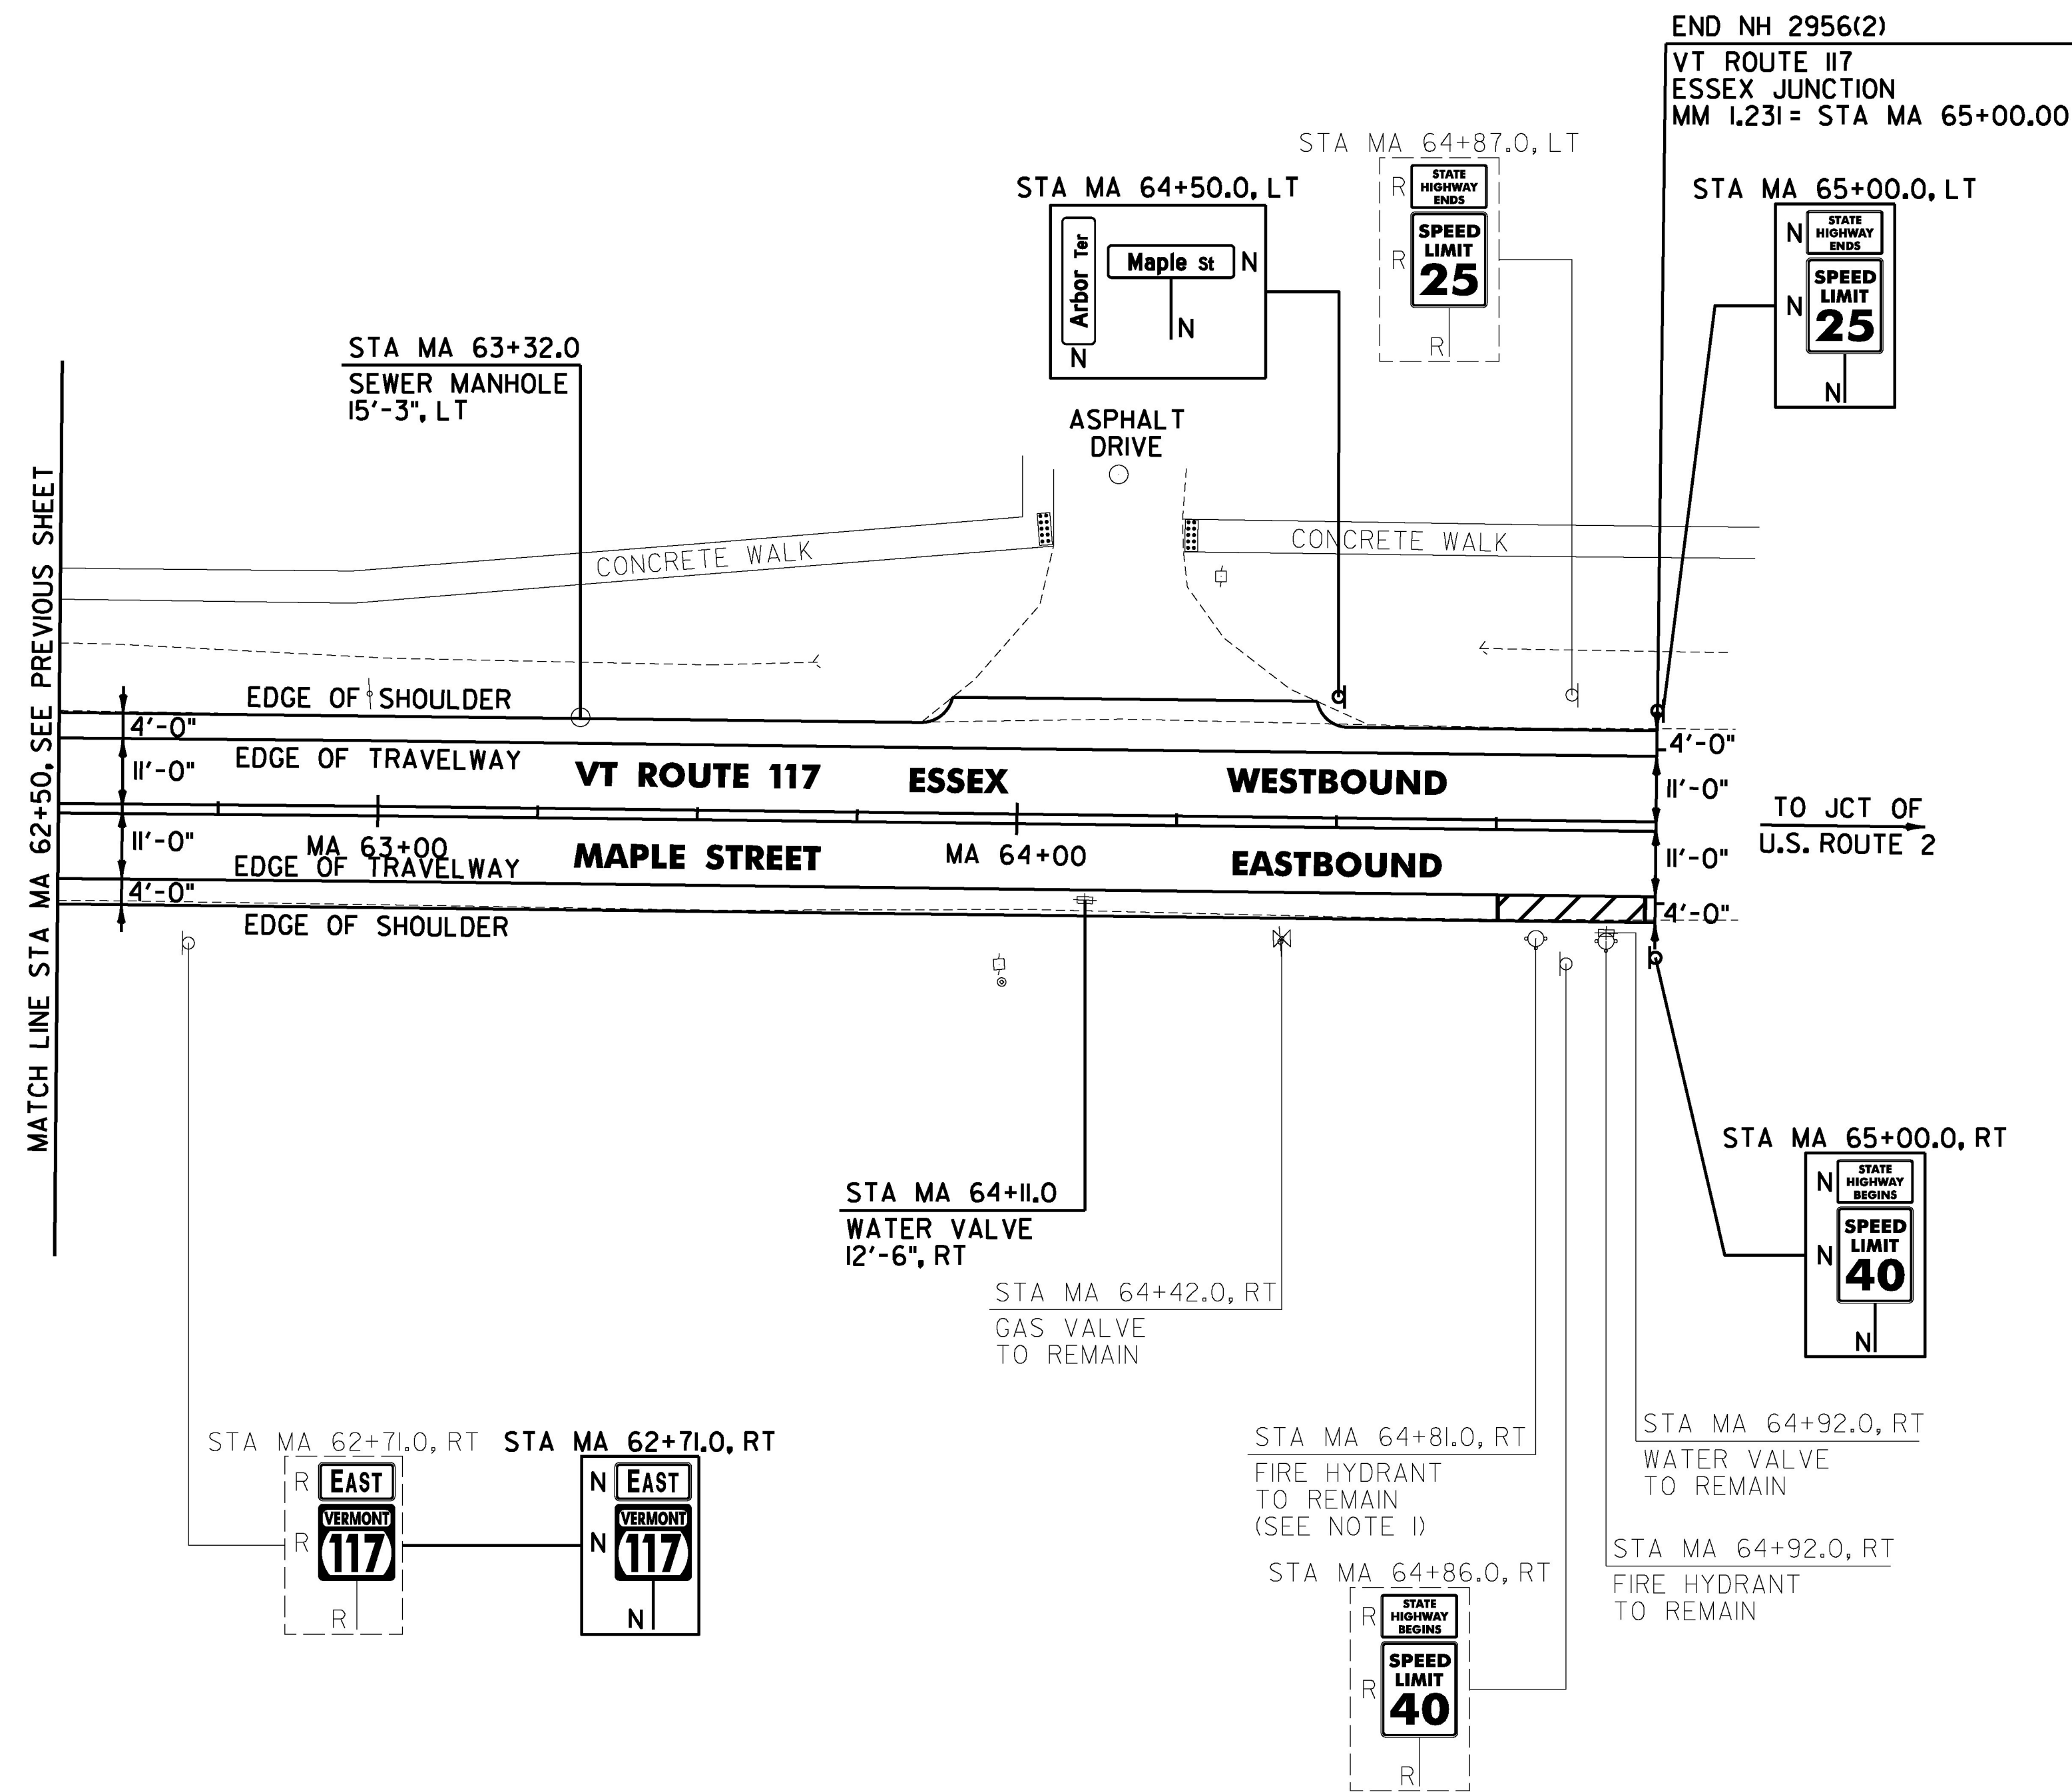

MATCH LINE STA MA 62+50.00 SEE PREVIOUS SHEET

CHANGING ELEVATION OF SEWER MANHOLES
ESSEX JUNCTION:
STA MA 63+32.0 LT

ADJUST ELEVATION OF VALVE BOX
ESSEX JUNCTION:
STA MA 64+11.0 RT

SIGN LEGEND
R = REMOVE
S = SALVAGE
N = NEW
RET = RETAIN
B-B = BACK TO BACK
EXISTING = _____
NEW = _____
⊙ = RETURN TO VILLAGE
OF ESSEX JUNCTION

NOT TO SCALE



NOTE:

I. SEE SHEET 10 FOR FIRE HYDRANT PAVEMENT MARKING DETAIL.

PROJECT NAME: ESSEX JUNCTION	
PROJECT NUMBER: NH 2956(2)	
FILE NAME: z15v026bdr.dgn	PLOT DATE: 4/19/2016
PROJECT LEADER: D.GOZALKOWSKI	DRAWN BY: C. KAHLBAUGH
DESIGNED BY: J. SCUDDER	CHECKED BY: J. SHIELDS
PLAN SHEET 36	SHEET 118 OF 171