


1 SQUARE = 1"

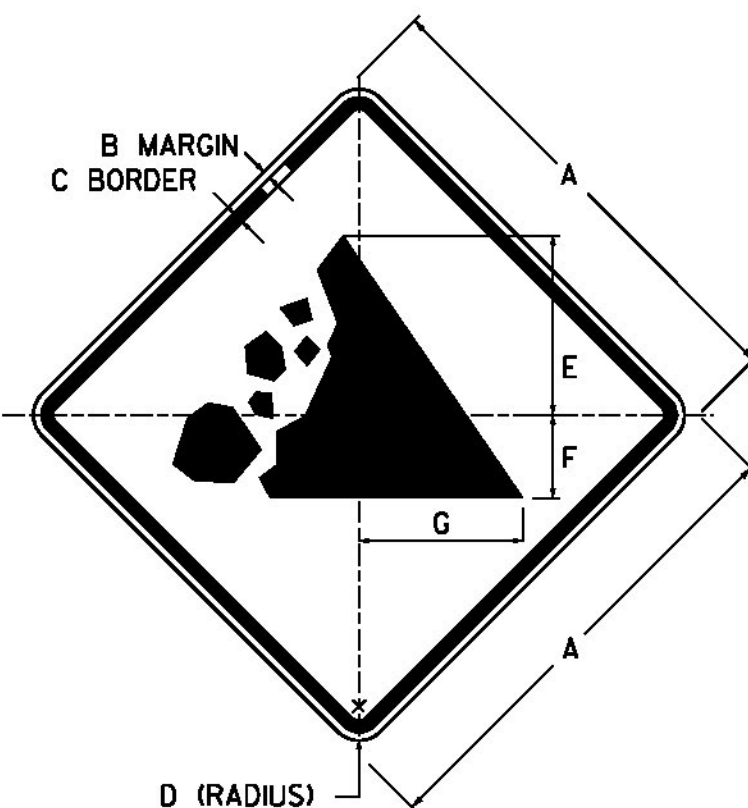


**VW-285**

COLORS

TEXT AND BORDER - BLACK (NON-REFL.)  
BACKGROUND - YELLOW (REFL.)

SIGN	DIMENSIONS (INCHES)						
	A	B	C	D	E	F	G
STD.	30	1/2	3/4	1 1/2	1 1/4	5/4	10 3/8
SPECIAL	48	3/4	1 1/4	3	1 1/2	8 3/8	16 1/2


**Old Mansfield Rd**

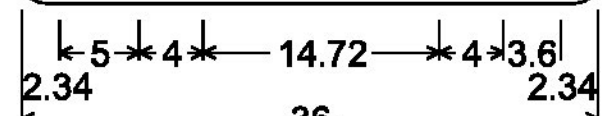

1.50" Radius, 0.38" Border, 0.38" Indent, Black on Yellow;  
[Old Mansfield Rd] B 2K;

**W16-8p**


**German Flats Rd**

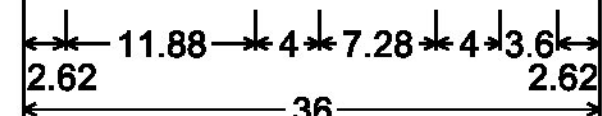

1.50" Radius, 0.38" Border, 0.38" Indent, Black on Yellow;  
[German Flats Rd] B 2K;

**W16-8p**


**Old Boardman Hill Rd**

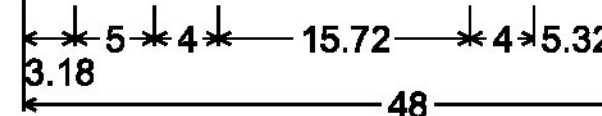

1.50" Radius, 0.38" Border, 0.38" Indent, Black on Yellow;  
[Old Boardman Hill Rd] B 2K;

**W16-8p**


**Sawyer Rd** →  
← **East St**

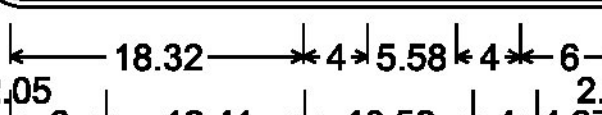

3.00" Radius, 0.75" Border, 0.50" Indent, Black on Yellow;  
[Sawyer Rd] D 75% spacing;

Standard Arrow Custom 6.00" X 4.00" 0°;  
Standard Arrow Custom 6.00" X 4.00" 180°;  
[East St] D 75% spacing;

**W16-8aP**

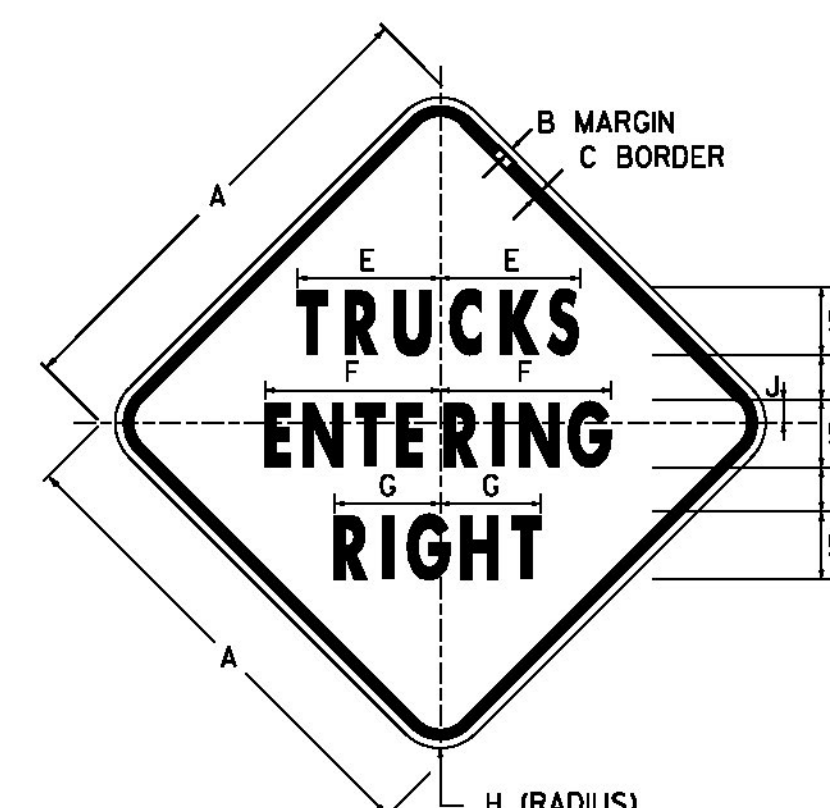


**VW-081**

COLORS

TEXT AND BORDER - BLACK (NON-REFL.)  
BACKGROUND - YELLOW (REFL.)

DIMENSIONS (INCHES)									
A	B	C	D	E	F	G	H	J	
30"	1/2"	3/4"	2"	10 3/8"	12 1/8"	7 3/4"	1 1/8"	1"	

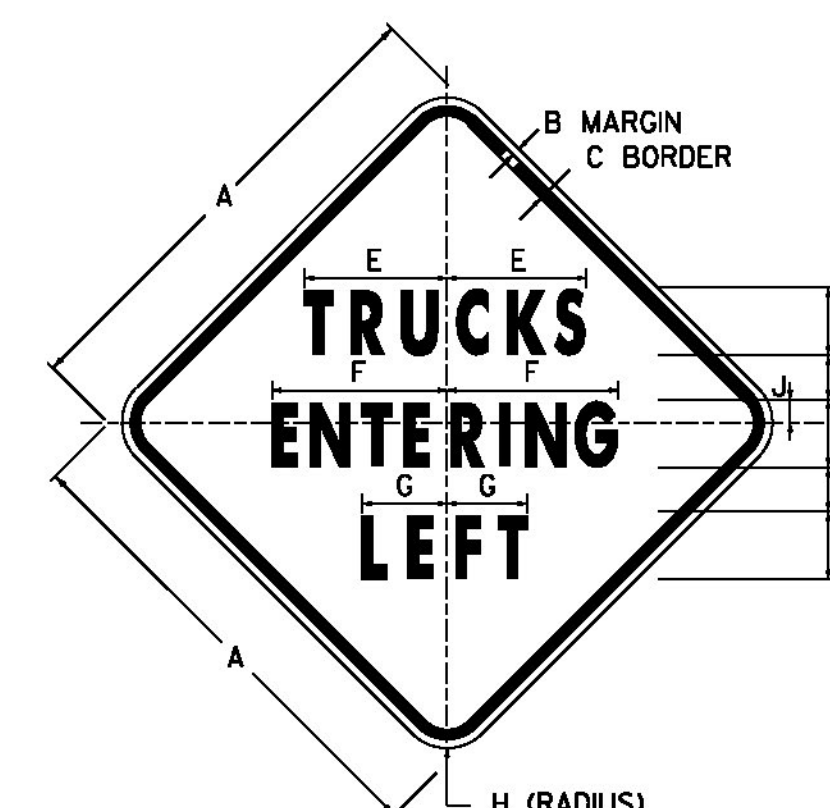


**VW-084**


COLORS

TEXT AND BORDER - BLACK (NON-REFL.)  
BACKGROUND - YELLOW (REFL.)

DIMENSIONS (INCHES)									
A	B	C	D	E	F	G	H	J	
30"	1/2"	3/4"	2"	10 3/8"	12 1/8"	6 1/8"	1 1/8"	1"	

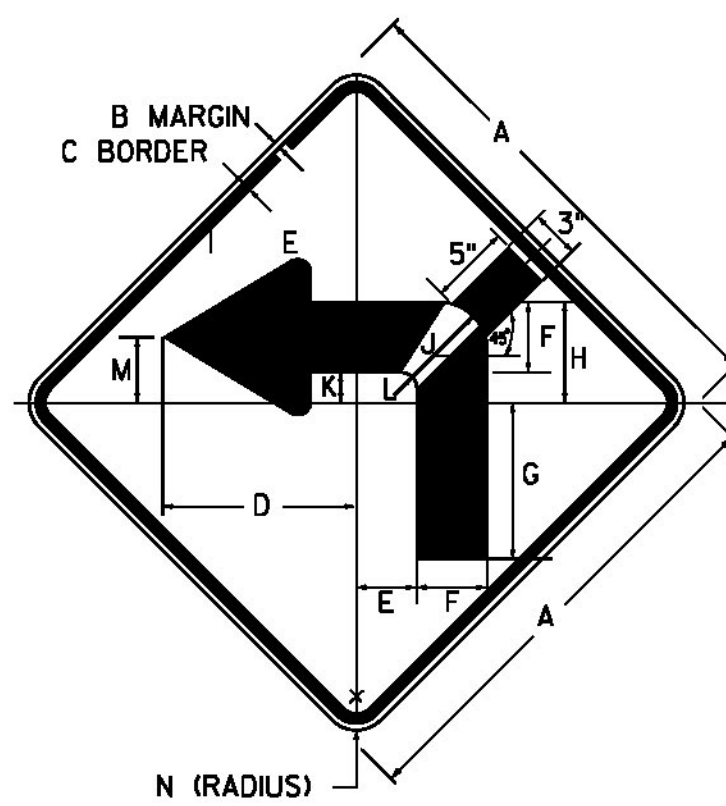


**W1-1MdL**

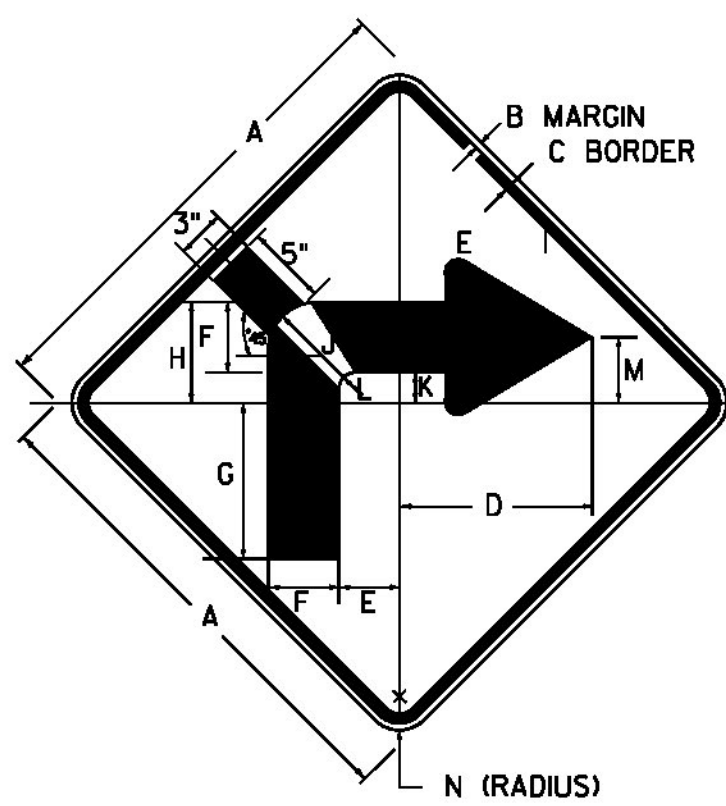


**W1-1MdR**

COLORS  
TEXT AND BORDER - BLACK (NON-REFL.)  
BACKGROUND - YELLOW (REFL.)

DIMENSIONS (INCHES)													
A	B	C	D	E	F	G	H	J	K	L	M	N	
36	5/8	7/8	14 3/8	4 1/2	5 1/2	1 15/8	7 1/2	3 5/8	2 1/4	1 1/4	4 7/8	2 1/4	

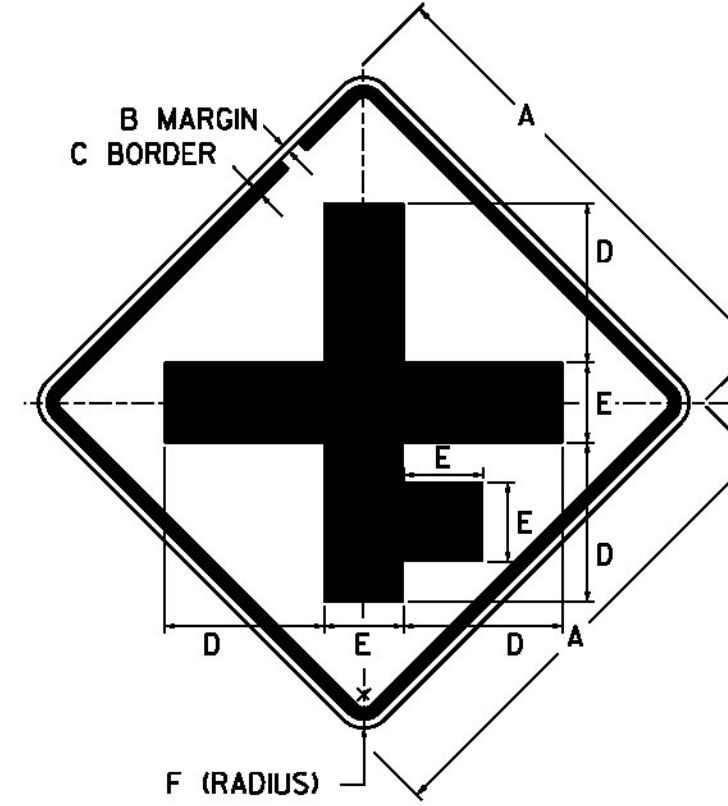

**VW2-1MR**

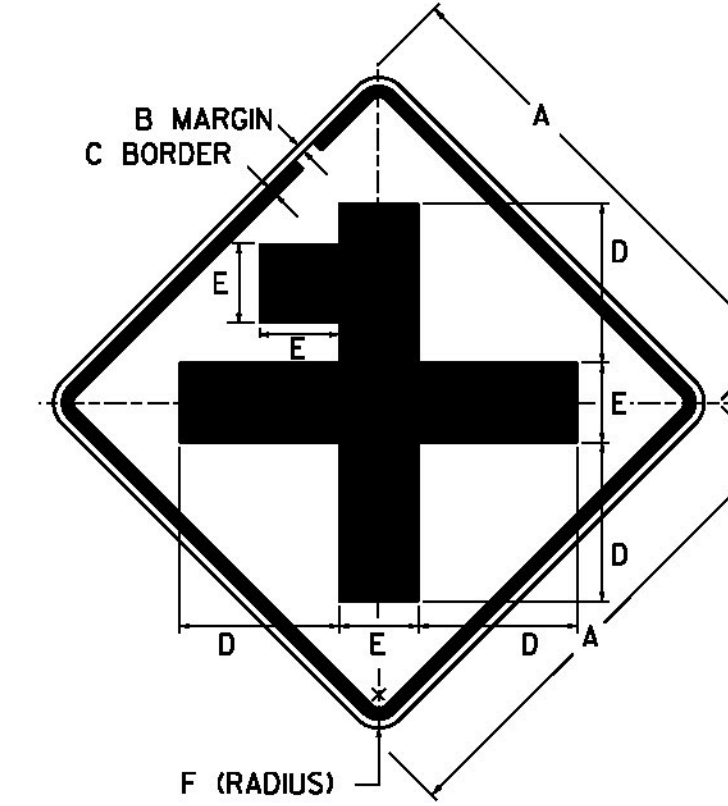

**VW2-1ML**

COLORS  
TEXT AND BORDER - BLACK (NON-REFL.)  
BACKGROUND - YELLOW (REFL.)

DIMENSIONS (INCHES)					
A	B	C	D	E	F
36	3/8	1/2	12	6	2 1/4

ALL DIMENSIONS SHOWN IN INCHES,  
UNLESS OTHERWISE NOTED.

PROJECT NAME: STATEWIDE-SOUTHWEST  
PROJECT NUMBER: STPG SIGN(51)

FILE NAME: z13e624frm.dgn  
PROJECT LEADER: C. BEAN  
DESIGNED BY: S. GOODWIN  
SIGN DETAILS 3

PLOT DATE: 4/28/2015  
DRAWN BY: S. GOODWIN  
CHECKED BY: P. SHEDD  
SHEET 7 OF 121

NOT TO SCALE