


1.50" Radius, No border, White on Green;  
 [Bristol] B 2K; [New Haven] B 2K;

**VD-024**

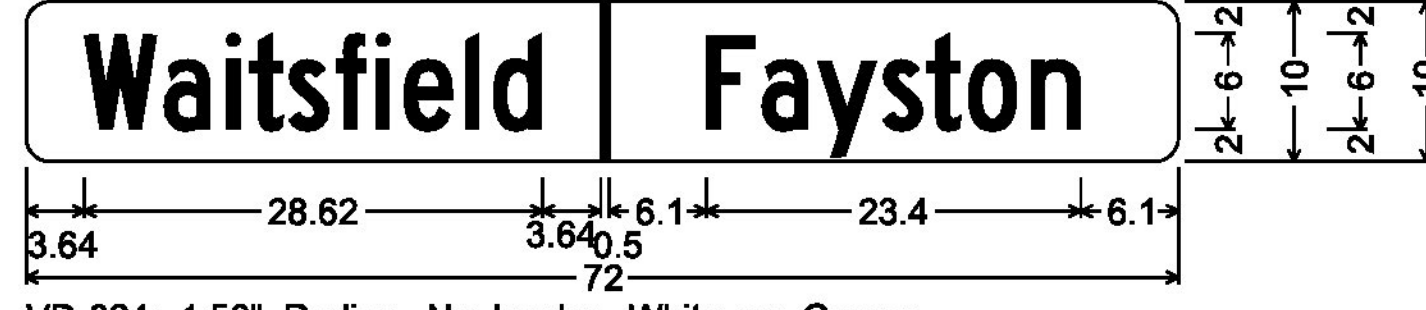


VD-024; 1.50" Radius, No border, White on Green;  
 [Waitsfield] C 2K; [Fayston] C 2K;

**VD-024**




1.50" Radius, 0.50" Border, White on Green;  
 [New Haven] B 2K 80% spacing;  
 [New Haven Jct] B 2K;  
 [1] B 2K;

**VD-018**

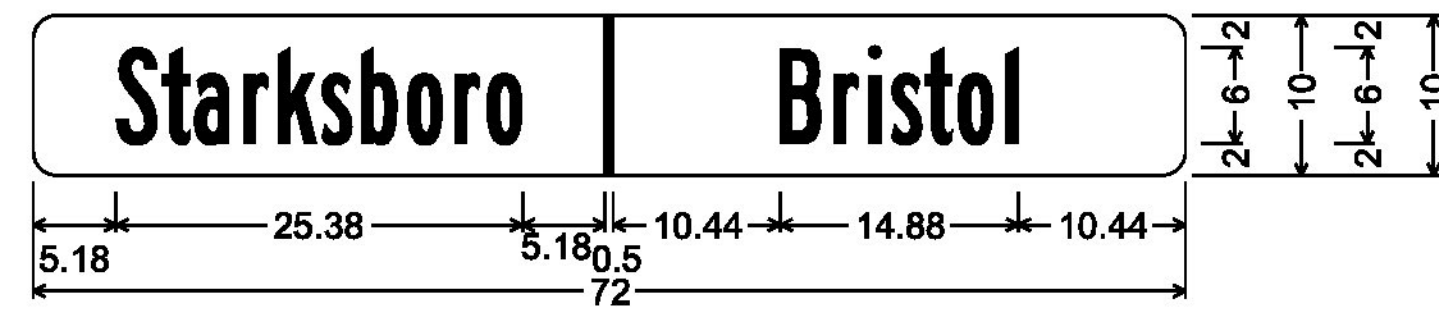


VD-024; 1.50" Radius, No border, White on Green;  
 [Starksboro] B 2K; [Bristol] B 2K;

**VD-024**

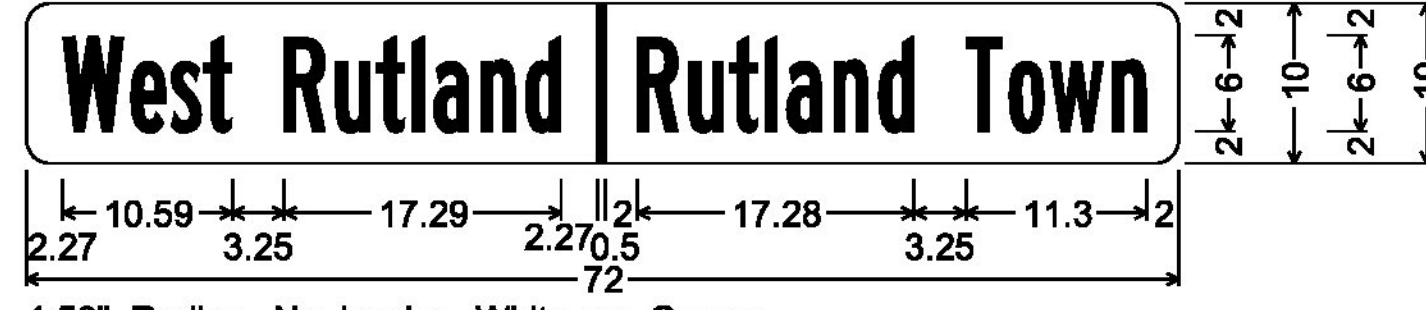


1.50" Radius, No border, White on Green;  
 [West Rutland] B 2K 85% spacing; [Rutland Town] B 2K 85% spacing;

**VD-024**

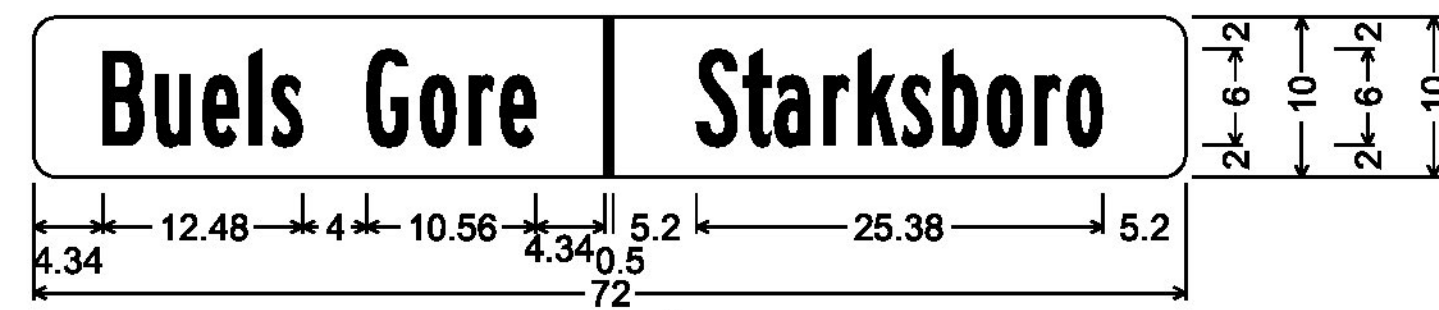

1.50" Radius, No border, White on Green;  
 [Buels Gore] B 2K; [Starksboro] B 2K;

**VD-024**

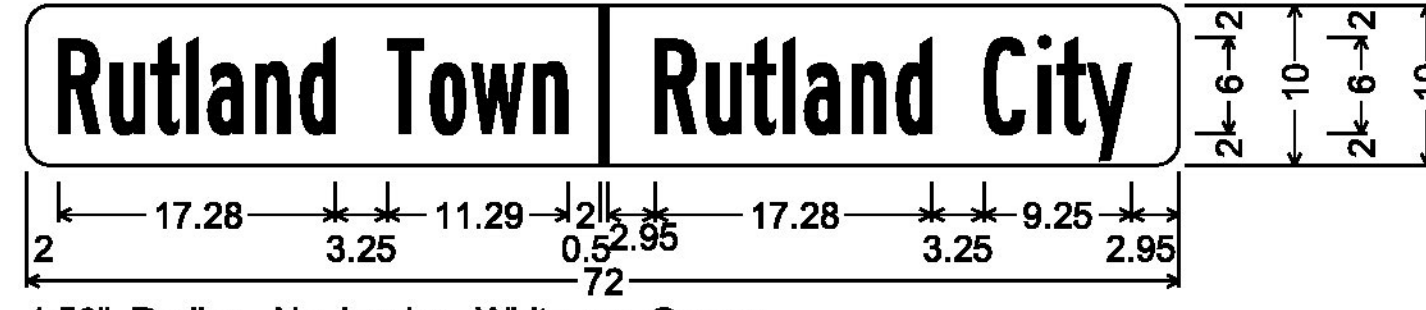


1.50" Radius, No border, White on Green;  
 [Rutland Town] B 2K 85% spacing; [Rutland City] B 2K 85% spacing;

**VD-024**




1.50" Radius, 0.50" Border, White on Green;  
 [Center] C 2K;  
 [Rutland] C 2K;  
 [Rutland] C 2K; [2] C 2K;

**VD-018**

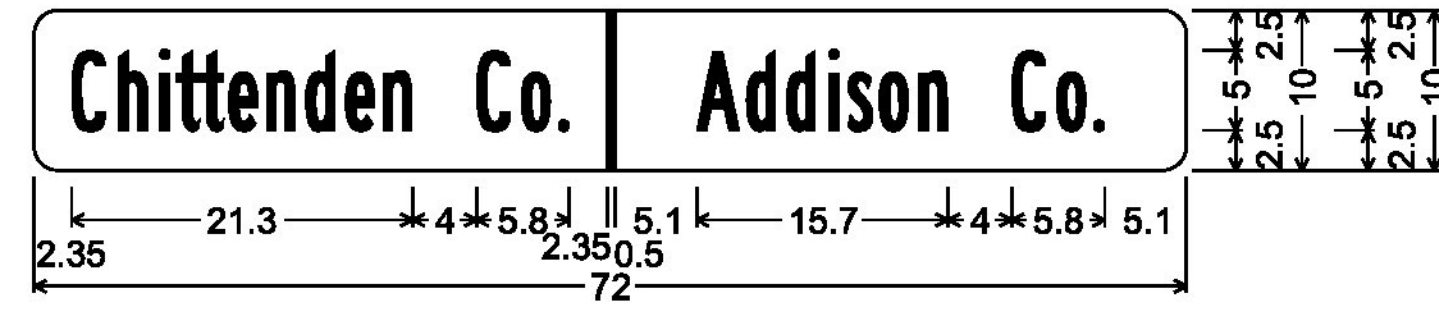


1.50" Radius, No border, White on Green;  
 [Chittenden Co.] B 2K; [Addison Co.] B 2K;

**VD-025**

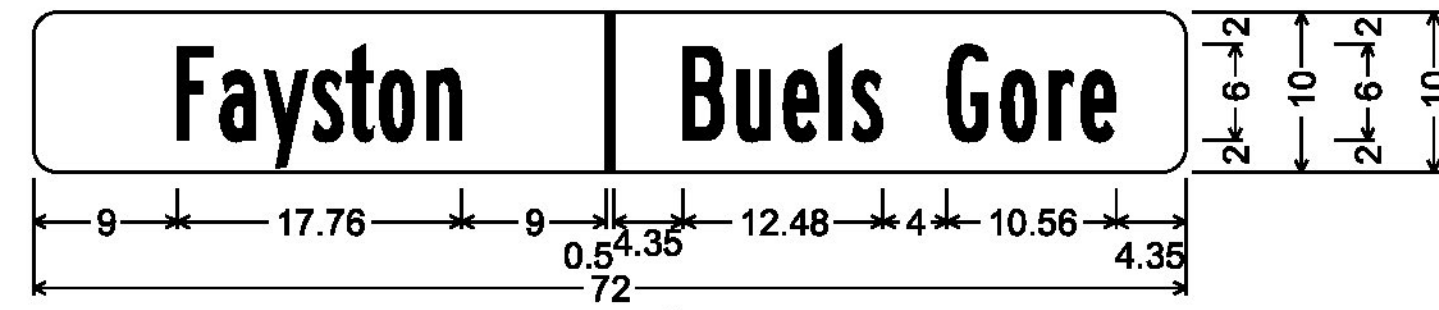

1.50" Radius, No border, White on Green;  
 [Fayston] B 2K; [Buels Gore] B 2K;

**VD-024**

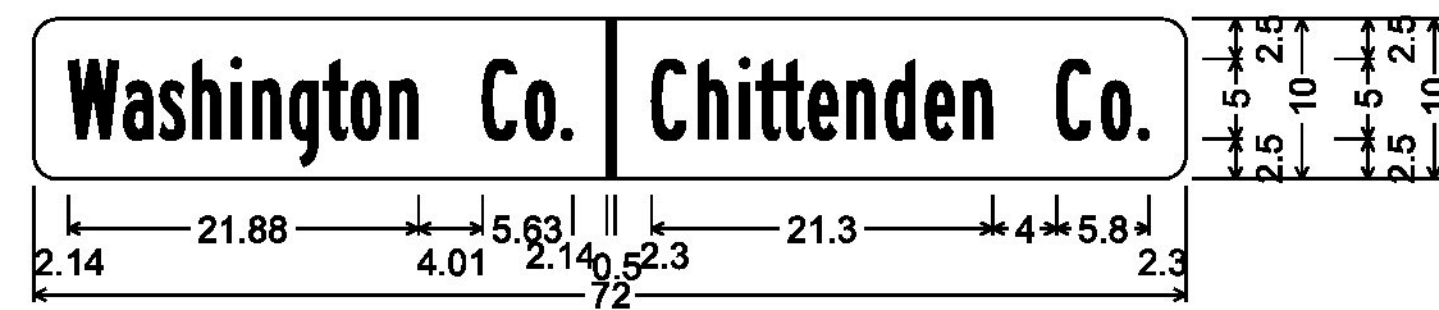

1.50" Radius, No border, White on Green;  
 [Washington Co.] B 2K 85% spacing; [Chittenden Co.] B 2K;

**VD-025**

ALL DIMENSIONS SHOWN IN INCHES,  
 UNLESS OTHERWISE NOTED.

PROJECT NAME: STATEWIDE-SOUTHWEST  
 PROJECT NUMBER: STPG SIGN(51)

FILE NAME: z13e624frm.dgn PLOT DATE: 4/28/2015  
 PROJECT LEADER: C. BEAN DRAWN BY: S. GOODWIN  
 DESIGNED BY: S. GOODWIN CHECKED BY: P. SHEDD  
 SIGN DETAILS 7 SHEET II OF 121

NOT TO SCALE