




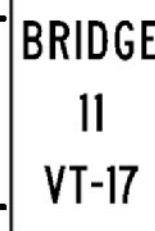
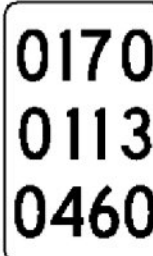


DIRECTION	MILEPOINT	LOCATION CODE (SHEET 3)	SIGN CODE	WIDTH (IN)	HEIGHT (IN)	SHEETING REMARKS	SIGN LEGEND	NEW SIGNS		EXISTING SIGNS				EXIST POST		NUMBER OF NEW POSTS	SQUARE STEEL (IN)			TUBULAR STEEL Ø (IN)				SIGN FRAME REQUIRED	REMARKS	SIGN DETAIL LOCATION		
								"A"	"B"	RETAIN	SALVAGE FROM	SALVAGE TO	REMOVE	RETAIN	REMOVE		1.75	2.00	2.50	FOUNDATION						SHSM	PROJECT SHEET #	STANDARD SHEET #
																	(LB / FT)			3.00	3.50	4.00	5.00					
EB NEW HAVEN VT 17							FY-FLUORESCENT YELLOW FYG-FLUORESCENT YELLOW GREEN																"SHSM"-STANDARD HIGHWAY SIGNS AND MARKINGS BOOK					
EB	3.502	A	M3-2	24	12		EAST																					
		A	VM1-5	24	24		VERMONT 17																					
		A	VD2-1	72	12		 1	6.00																			8	
		A	VD2-1	72	12		 5	6.00																			8	
		A	M3-2	24	12			2.00																			E-136B	
		A	VM1-5	24	24			4.00																			E-136B	
EB	3.538	A	R2-1	24	30		SPEED LIMIT 45																					
		A	VR-041	24	24		THROUGH WAY BEGINS HERE																					
		A	R2-1	24	30			5.00																			X	
EB	3.572	B	W3-1	36	36		STOP AHEAD																					
																												
EB	3.678	A	VD-701	6	10			0.42																			T-42	
EB	4.115	A	R2-1	24	30		SPEED LIMIT 45																					
																												
EB	4.600	A	VD-700	6	10			0.42																			T-44	
SIGN SUMMARY SHEET							SHEET TOTALS	23.84	0.00	2	0	0	4	0	0	4	50.0	39.25	0	0.0	0.0	0.0	0.0	0.0	PROJECT NAME: STATEWIDE-SOUTHWEST PROJECT NUMBER: STPG SIGN(51)			
VERMONT AGENCY OF TRANSPORTATION							TOWN DIRECTIONAL TOTALS	218.4	0.0	3	3	3	49	0	0	40	590.0		0		0.0				FILE NAME: z13e624ts newhaven EB PROJECT MANAGER: C. BEAN DESIGNED BY: S. GOODWIN NEW HAVEN VT-17 EASTBOUND 1			
																							PLOT DATE: 4/28/2015 DRAWN BY: S. GOODWIN CHECKED: D. MUNRO SHEET 13 OF 121					