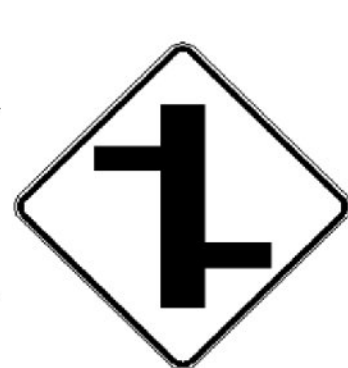
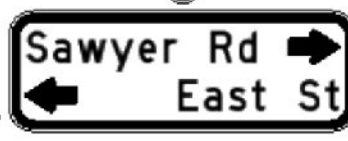


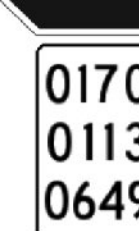


DIRECTION	MILEPOINT	LOCATION CODE (SHEET 3)	SIGN CODE	WIDTH (IN)	HEIGHT (IN)	SHEETING REMARKS	SIGN LEGEND	NEW SIGNS		EXISTING SIGNS				EXIST POST		NUMBER OF NEW POSTS	SQUARE STEEL (IN)			TUBULAR STEEL Ø (IN)				SIGN FRAME REQUIRED	REMARKS	SIGN DETAIL LOCATION		
								"A"	"B"	RETAIN	SALVAGE FROM	SALVAGE TO	REMOVE	RETAIN	REMOVE		(LB / FT)			(LB / FT)						SHSM	PROJECT SHEET #	STANDARD SHEET #
																	1.75	2.00	2.50	3.00	3.50	4.00	5.00					
WB NEW HAVEN VT 17							FY-FLUORESCENT YELLOW FYG-FLUORESCENT YELLOW GREEN																"SHSM"-STANDARD HIGHWAY SIGNS AND MARKINGS BOOK					
WB	6.619	F	VW2-1M	30	30		MODIFIED CROSSROAD																					
		F	W16-8P	36	18		SAWYER RD ---> <--- EAST ST																					
		F	W2-7R	30	30																							
		F	W16-8aP	42	15			6.25																				
		F						4.38																				
WB	6.503	G	R2-1	18	24		SPEED LIMIT 40				1																	
		G		18	24		WARNING CRIME WATCH COMMUNITY																					
		G	VR-017	24	30																							
		G	R2-1	24	30		SPEED LIMIT 40					1																
WB	6.492	G	VR-017	24	30		LLL 24,000 LBS																					
		H	R1-1	30	30		STOP																					
		G	VD-700	6	8		MILE MARKER 0170 / 0113 / 0649																					
		H	R1-1	30	30			6.25																				
		G	VD-700	6	10			0.42																				
WB	6.484	GH	D-3	30	4		RTE 17 MAIN STREET																					
		EF	D-3	24	4		SAWYER RD (CONT. ON NEXT SHEET)																					
SIGN SUMMARY SHEET							SHEET TOTALS	22.30	0.00	0	1	1	9	0	0	3	45.0	41.75	0	0.0	0.0	0.0	0.0	PROJECT NAME: STATEWIDE-SOUTHWEST PROJECT NUMBER: STPG SIGN(51)				
VERMONT AGENCY OF TRANSPORTATION							TOWN DIRECTIONAL TOTALS	254.3	0.0	4	3	3	57	0	0	38	535.0		2		182.4			FILE NAME: z13e624tssnewhaven WB PROJECT MANAGER: C. BEAN DESIGNED BY: S. GOODWIN NEW HAVEN VT-17 WESTBOUND 1				
																							PLOT DATE: 4/28/2015 DRAWN BY: S. GOODWIN CHECKED: D. MUNRO SHEET 21 OF 121					