


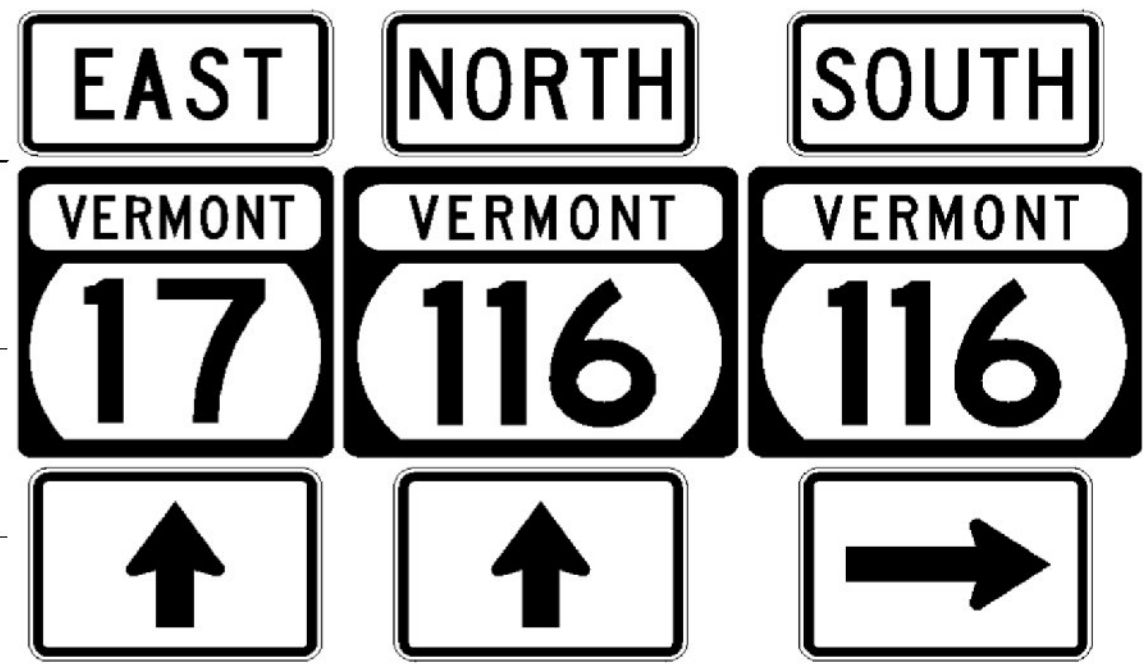



DIRECTION	MILEPOINT	LOCATION CODE (SHEET 3)	SIGN CODE	WIDTH (IN)	HEIGHT (IN)	SHEETING REMARKS	SIGN LEGEND	NEW SIGNS		EXISTING SIGNS				EXIST POST		NUMBER OF NEW POSTS	SQUARE STEEL (IN)			TUBULAR STEEL Ø (IN)				SIGN FRAME REQUIRED	REMARKS	SIGN DETAIL LOCATION											
								"A"	"B"	RETAIN	SALVAGE FROM	SALVAGE TO	REMOVE	RETAIN	REMOVE		(LB / FT)			(LB / FT)						SHSM	PROJECT SHEET #	STANDARD SHEET #									
																	1.75	2.00	2.50	3.00	3.50	4.00	5.00														
<b>EB BRISTOL VT 17</b>							FY-FLUORESCENT YELLOW FYG-FLUORESCENT YELLOW GREEN																"SHSM"-STANDARD HIGHWAY SIGNS AND MARKINGS BOOK														
EB	0.558	A	M3-2	24	12		EAST																														
		A	VM1-5	24	24		VERMONT 17																														
		A	M6-3	21	15		^UP ARROW																														
		A	M3-1	24	12		NORTH																														
		A	VM1-5	30	24		VERMONT 116																														
		A	M6-3	21	15		^UP ARROW																														
		A	M3-3	24	12		SOUTH																														
		A	VM1-5	30	24		VERMONT 116																														
		A	M6-1	21	15		RIGHT ---->																														
		A	M3-2	24	12			2.00																2	13.25 13.75 X	3C	EAST, GREEN ON WHITE SLIP BASE REQUIRED. SEE SHEET 3			E-136B							
		A	VM1-5	24	24			4.00																					E-136B								
		A	M6-3	21	15			2.19																					E-136B								
		A	M3-1	24	12			2.00																					E-136B								
		A	VM1-5	30	24			5.00																					E-136B								
		A	M6-3	21	15		(CONT. ON NEXT SHEET)	2.19																				E-136B									
<b>SIGN SUMMARY SHEET</b>							<b>SHEET TOTALS</b>	17.38	0.00	0	0	0	9	0	0	2	30.0	27.00	0	0.0	0.0	0.0	0.0	0.0	PROJECT NAME: STATEWIDE-SOUTHWEST PROJECT NUMBER: STPG SIGN(51)												
VERMONT AGENCY OF TRANSPORTATION							<b>TOWN DIRECTIONAL TOTALS</b>	129.9	0.0	4	1	1	33	0	0	20	275.0		0			0.0				FILE NAME: z13e624ts s bristol EB PROJECT MANAGER: C. BEAN DESIGNED BY: S. GOODWIN BRISTOL VT-17 EASTBOUND 3						PLOT DATE: 4/28/2015 DRAWN BY: S. GOODWIN CHECKED: D. MUNRO SHEET 31 OF 121					