
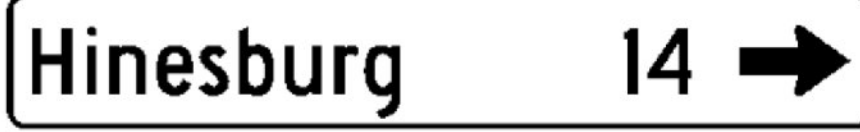


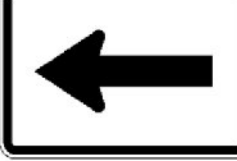
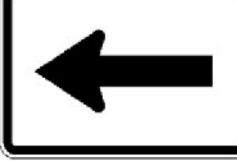


DIRECTION	MILEPOINT	LOCATION CODE (SHEET 3)	SIGN CODE	WIDTH (IN)	HEIGHT (IN)	SHEETING REMARKS	SIGN LEGEND	NEW SIGNS		EXISTING SIGNS				EXIST POST		NUMBER OF NEW POSTS	SQUARE STEEL (IN)			TUBULAR STEEL Ø (IN)				SIGN FRAME REQUIRED	REMARKS	SIGN DETAIL LOCATION			
								"A"	"B"	RETAIN	SALVAGE FROM	SALVAGE TO	REMOVE	RETAIN	REMOVE		(LB / FT)			(LB / FT)						SHSM	PROJECT SHEET #	STANDARD SHEET #	
																	1.75	2.00	2.50	3.00	3.50	4.00	5.00						
WB BRISTOL VT 17							FY-FLUORESCENT YELLOW FYG-FLUORESCENT YELLOW GREEN																"SHSM"-STANDARD HIGHWAY SIGNS AND MARKINGS BOOK						
			F	VD1-1A	72	12	 (CONT.)	6.00																		9			
			F	VD1-1A	72	12		6.00																		9			
WB	0.637		F	M3-3	24	12	SOUTH						1	X															
			F	VM1-5	30	24	VERMONT 116						1																
			F	M6-1	21	15	<--- LEFT						1																
			F	M3-4	24	12	WEST						1																
			F	VM1-5	24	24	VERMONT 17						1																
			F	M6-1	21	15	<--- LEFT						1																
			F	M3-1	24	12	NORTH						1																
			F	VM1-5	30	24	VERMONT 116						1																
			F	M6-1	21	15	RIGHT --->						1																
			F	M3-4	24	12		2.00							2	16.25 16.50							3C	WEST, GREEN ON WHITE			E-136B		
			F	VM1-5	24	24		4.00																				E-136B	
			F	M6-1	21	15		2.19																				E-136B	
			F	M3-3	24	12	 (CONT. ON NEXT SHEET)	2.00																				E-136B	
SIGN SUMMARY SHEET							SHEET TOTALS	22.19	0.00	0	0	0	9	0	0	0	0	0	0	0	0	0	0	0	0	0	0	0	
								SF	SF	EA	EA	EA	EA	EA	EA	EA	EA	EA	EA	EA	EA	EA	EA	EA	EA	EA	EA	EA	
							TOWN DIRECTIONAL TOTALS	156.8	0.0	4	0	0	32	0	0	22	310.0	0	0	0.0	0.0	0.0	0.0	0.0	0.0	0.0	0.0	0.0	0.0