




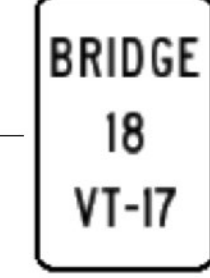



DIRECTION	MILEPOINT	LOCATION CODE (SHEET 3)	SIGN CODE	WIDTH (IN)	HEIGHT (IN)	SHEETING REMARKS	SIGN LEGEND	NEW SIGNS		EXISTING SIGNS				EXIST POST		NUMBER OF NEW POSTS	SQUARE STEEL (IN)			TUBULAR STEEL Ø (IN)				SIGN FRAME REQUIRED	REMARKS	SIGN DETAIL LOCATION			
								"A"	"B"	RETAIN	SALVAGE FROM	SALVAGE TO	REMOVE	RETAIN	REMOVE		1.75	2.00	2.50	FOUNDATION	3.00	3.50	4.00			5.00	SHSM	PROJECT SHEET #	STANDARD SHEET #
																	(LB / FT)				(LB / FT)								
<b>EB STARKSBORO VT 17</b>							FY-FLUORESCENT YELLOW FYG-FLUORESCENT YELLOW GREEN															"SHSM"-STANDARD HIGHWAY SIGNS AND MARKINGS BOOK							
		D	R1-1	30	30		 (CONT.)	6.25							1		12.00							QUAKER ST (TH-35)	X				
		C	VD-700	6	10			0.42																INSTALL BACK TO BACK ON STOP SIGN POST			T-44		
EB	0.804	A	W1-4R	30	30		RIGHT REVERSE CURVE						1																
		A	W13-1P	18	18								1																
EB	0.875	A	W1-4R	30	30			6.25							1		14.75							INSTALL 375 FT ± EAST OF EXISTING SIGN AT MP 0.804	X				
EB	0.942	A	VD-701	6	8								1																
		A	VD-701	6	10			0.42							1	8.25										T-42			
EB	1.017	A	VD-062B	72	16		OFFICIAL BUSINESS DIRECTIONAL SIGN			1				X										Marijke's Perennial Gardens Plus					
EB	1.400	A	VD-701	6	8								1																
		A	VD-701	6	10			0.42							1	8.75										T-42			
EB	1.444	CD	D-3	24	6		VT ROUTE 17						1											JERUSALEM RD (TH-37) REUTRN TO TOWN					
		AB	D-3	24	6		JERUSALEM RD						1																
		AB	D3-1	57	12			4.75							2	12.00 11.50								INSTALL INDEPENDENTLY ON TWO POSTS ON THE LEGAL LOAD SIDE OF THE INTERSECTION		12			
EB	1.444	D	R1-1	30	30		STOP						1																
							(CONT. ON NEXT SHEET)																						
<b>SIGN SUMMARY SHEET</b>							<b>SHEET TOTALS</b>	18.51	0.00	1	0	0	7	0	0	6	80.0	67.25	0	0.0	0.0	0.0	0.0	0.0	PROJECT NAME: STATEWIDE-SOUTHWEST PROJECT NUMBER: STPG SIGN(51)				
VERMONT AGENCY OF TRANSPORTATION							<b>TOWN DIRECTIONAL TOTALS</b>	178.6	0.0	5	3	3	41	0	0	44	610.0		0		0.0				FILE NAME: z13e624tssstarksboro EB PROJECT MANAGER: C. BEAN DESIGNED BY: S. GOODWIN STARKSBORO VT-17 EASTBOUND 2				
																								PLOT DATE: 4/28/2015 DRAWN BY: S. GOODWIN CHECKED: D. MUNRO SHEET 42 OF 121					