


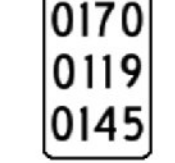






DIRECTION	MILEPOINT	LOCATION CODE (SHEET 3)	SIGN CODE	WIDTH (IN)	HEIGHT (IN)	SHEETING REMARKS	SIGN LEGEND	NEW SIGNS		EXISTING SIGNS				EXIST POST		NUMBER OF NEW POSTS	SQUARE STEEL (IN)			TUBULAR STEEL Ø (IN)				SIGN FRAME REQUIRED	REMARKS	SIGN DETAIL LOCATION		
								"A"	"B"	RETAIN	SALVAGE FROM	SALVAGE TO	REMOVE	RETAIN	REMOVE		1.75	2.00	2.50	3.00	3.50	4.00	5.00			SHSM	PROJECT SHEET #	STANDARD SHEET #
																	(LB / FT)			(LB / FT)								
EB STARKSBORO VT 17							FY-FLUORESCENT YELLOW FYG-FLUORESCENT YELLOW GREEN															"SHSM"-STANDARD HIGHWAY SIGNS AND MARKINGS BOOK						
		D	R1-1	30	30		 (CONT.)	6.25						1		13.50												
EB	1.454	D	R1-1	30	30		 STOP						1		X													
		D	R1-1	30	30			6.25						1		13.00								X				
		C	VD-700	6	10			0.42																		T-44		
EB	1.463	C	R2-1	24	30		SPEED LIMIT 30			1		1	X															
		C	VR-017	24	30		LLL 24,000 LBS					1														E-141		
		C	VR-017	24	30			5.00																				
		C	R2-1	24	30		SPEED LIMIT 30				1															INSTALL SPEED LIMIT SIGN BELOW NEW LLL24K SIGN		
EB	1.703	A	VD-701	6	10			0.42					1			9.00										T-42		
EB	1.869	A	D1-1a	72	10		JERUSALEM 1 --->						1		X													
		A	D1-1a	72	10		DOWNINGVILLE 4 --->						1															
		A	VD1-1A	72	12			6.00								14.00										10		
		A	VD1-1A	72	12			6.00								14.00											10	
EB	1.892	CD	D-3	24	6		VT ROUTE 17						1		X											JERUSALEM RD (TH-1) RETURN TO TOWN		
		AB	D-3	24	6		JERUSALEM RD (CONT. ON NEXT SHEET)						1															
SIGN SUMMARY SHEET							SHEET TOTALS	30.34	0.00	0	1	1	8	0	0	5	70.0	63.50	0	0.0	0.0	0.0	0.0	PROJECT NAME: STATEWIDE-SOUTHWEST PROJECT NUMBER: STPG SIGN(51)				
VERMONT AGENCY OF TRANSPORTATION							TOWN DIRECTIONAL TOTALS	178.6	0.0	5	3	3	41	0	0	44	610.0		0		0.0			FILE NAME: z13e624tsstarksboro EB PROJECT MANAGER: C. BEAN DESIGNED BY: S. GOODWIN STARKSBORO VT-17 EASTBOUND 3				
																							PLOT DATE: 4/28/2015 DRAWN BY: S. GOODWIN CHECKED: D. MUNRO SHEET 43 OF 121					