



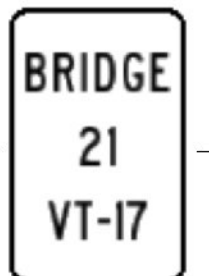

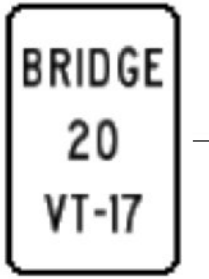


DIRECTION	MILEPOINT	LOCATION CODE (SHEET 3)	SIGN CODE	WIDTH (IN)	HEIGHT (IN)	SHEETING REMARKS	SIGN LEGEND	NEW SIGNS		EXISTING SIGNS				EXIST POST		NUMBER OF NEW POSTS	SQUARE STEEL (IN)			TUBULAR STEEL Ø (IN)				SIGN FRAME REQUIRED	REMARKS	SIGN DETAIL LOCATION		
								"A"	"B"	RETAIN	SALVAGE FROM	SALVAGE TO	REMOVE	RETAIN	REMOVE		1.75	2.00	2.50	3.00	3.50	4.00	5.00			SHSM	PROJECT SHEET #	STANDARD SHEET #
																	(LB / FT)			(LB / FT)								
WB STARKSBORO VT 17							FY-FLUORESCENT YELLOW FYG-FLUORESCENT YELLOW GREEN															"SHSM"-STANDARD HIGHWAY SIGNS AND MARKINGS BOOK						
WB	2.624	F	VD-701	6	8																							
		F	VD-701	6	10			0.42																	T-42			
WB	2.618	F	VD-062B	72	16		OFFICIAL BUSINESS DIRECTIONAL SIGN			1															Marijke's Perennial Gardens			
WB	2.546	F	VD-701	6	8																							
		F	VD-701	6	10			0.42																	T-42			
WB	2.430	F	S3-1	30	30																							
		F	S3-1	36	36	FYG		9.00																	X			
WB	2.324	G	VR-017	24	30			5.00																	ROBERT YOUNG RD (TH-6)			
WB	2.318	EF	D-3	30	6		ROBERT YOUNG RD																					
		H	R1-1	30	30																							
		H	R1-1	30	30			6.25																	X			
WB	2.318	EF	D3-1	69	12			5.75																	INSTALL INDEPENDENTLY ON TWO POSTS ON THE STOP SIGN SIDE OF THE INTERSECTION			
WB	1.929	F	D1-1a	72	10		<--- JERUSALEM 1																					
		F	D1-1a	72	10		<--- DOWNINGVILLE 4																					
		F	VD1-1A	72	12			6.00																	10			
SIGN SUMMARY SHEET							SHEET TOTALS	32.84	0.00	1	0	0	7	0	0	8	440.0	93.75	0	0.0	0.0	0.0	0.0	0.0	PROJECT NAME: STATEWIDE-SOUTHWEST PROJECT NUMBER: STPG SIGN(51)			
VERMONT AGENCY OF TRANSPORTATION							TOWN DIRECTIONAL TOTALS	169.8	0.0	5	2	2	38	0	0	36	495.0		0	0.0	0.0	0.0	0.0	FILE NAME: z13e624tssstarksboro WB PROJECT MANAGER: C. BEAN DESIGNED BY: S. GOODWIN STARKSBORO VT-17 WESTBOUND 3				
																							PLOT DATE: 4/28/2015 DRAWN BY: S. GOODWIN CHECKED: D. MUNRO SHEET 50 OF 121					