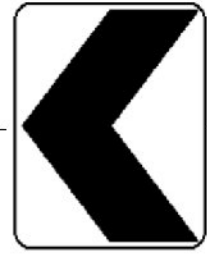
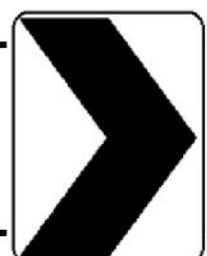
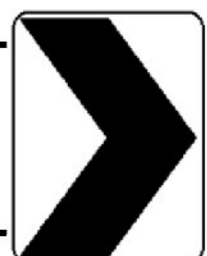


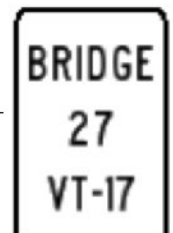





DIRECTION	MILEPOINT	LOCATION CODE (SHEET 3)	SIGN CODE	WIDTH (IN)	HEIGHT (IN)	SHEETING REMARKS	SIGN LEGEND	NEW SIGNS		EXISTING SIGNS				EXIST POST		NUMBER OF NEW POSTS	SQUARE STEEL (IN)			TUBULAR STEEL Ø (IN)				SIGN FRAME REQUIRED	REMARKS	SIGN DETAIL LOCATION					
								"A"	"B"	RETAIN	SALVAGE FROM	SALVAGE TO	REMOVE	RETAIN	REMOVE		1.75	2.00	2.50	FOUNDATION						SHSM	PROJECT SHEET #	STANDARD SHEET #			
																	(LB / FT)			3.00	3.50	4.00	5.00						(LB / FT)		
WB BUELS GORE VT 17							FY-FLUORESCENT YELLOW FYG-FLUORESCENT YELLOW GREEN																"SHSM"-STANDARD HIGHWAY SIGNS AND MARKINGS BOOK								
WB	0.900	F	W1-8	18	24																										
		F	W1-8	18	24	FY		3.00																		X					
WB	0.900	E	W1-8	18	24		RIGHT CHEVRON																								
		E	W1-8	18	24	FY		3.00																			X				
WB	0.898	E	W1-8	18	24	FY		3.00																			X				
WB	0.831	F	W1-3R	30	30	FY		6.25																			X				
		F	W13-1P	18	18	FY		2.25																			X				
WB	0.810	F	R2-1	24	30		SPEED LIMIT 40																								
		F	R2-1	24	30																										
WB	0.800	F	VD-700	6	8		MILE MARKER 0170 / 0402 / 0080																								
		F	VD-701	6	8		BRIDGE 27 VT-17																								
		F	VD-701	6	10			0.42																						T-42	
		F	VD-700	6	10			0.42																						T-44	
WB	0.735	F	W7-1a	30	30			6.25																				X			
		F	W7-3aP	24	18			3.00																				X			
WB	0.716	F	W7-1a	30	30		HILL SYMBOL 9% GRADE																								
		F	W7-3aP	24	18		NEXT 1 MILE																								
SIGN SUMMARY SHEET							SHEET TOTALS	24.59	0.00	0	0	0	7	0	0	5	70.0	65.00	0	0.0	0.0	0.0	0.0	PROJECT NAME: STATEWIDE-SOUTHWEST PROJECT NUMBER: STPG SIGN(51)							
VERMONT AGENCY OF TRANSPORTATION							TOWN DIRECTIONAL TOTALS	326.5	0.0	2	0	0	43	0	0	56	830.0		0		0.0			FILE NAME: z13e624tss buelsaore WB PROJECT MANAGER: C. BEAN DESIGNED BY: S. GOODWIN BUELS GORE VT-17 WESTBOUND 6							
																							PLOT DATE: 4/28/2015 DRAWN BY: S. GOODWIN CHECKED: D. MUNRO SHEET 65 OF 121								