

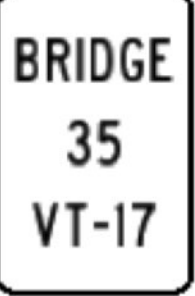







DIRECTION	MILEPOINT	LOCATION CODE (SHEET 3)	SIGN CODE	WIDTH (IN)	HEIGHT (IN)	SHEETING REMARKS	SIGN LEGEND	NEW SIGNS		EXISTING SIGNS				EXIST POST		NUMBER OF NEW POSTS	SQUARE STEEL (IN)			TUBULAR STEEL Ø (IN)				SIGN FRAME REQUIRED	REMARKS	SIGN DETAIL LOCATION		
								"A"	"B"	RETAIN	SALVAGE FROM	SALVAGE TO	REMOVE	RETAIN	REMOVE		1.75	2.00	2.50	FOUNDATION						SHSM	PROJECT SHEET #	STANDARD SHEET #
																	(LB / FT)			3.00	3.50	4.00	5.00					
<b>EB FAYSTON VT 17</b>							FY-FLUORESCENT YELLOW FYG-FLUORESCENT YELLOW GREEN																"SHSM"-STANDARD HIGHWAY SIGNS AND MARKINGS BOOK					
		A	W1-6	48	24		 (CONT.)	8.00																X				
EB	4.327	B	W1-6	48	24		RIGHT ARROW BOARD					1																
EB	4.329	B	W1-6	48	24			8.00						2			12.00 12.75 X							INSTALL 10 FT ± EAST OF EXISTING SIGN AT MP 4.327	X			
EB	4.373	A	VD-701	6	8							1																
		A	VD-701	6	10			0.42						1			7.50 X								T-42			
EB	4.418	A	W1-6	48	24							1																
		A	W1-6	48	24			8.00																X				
EB	4.418	B	W1-6	48	24							1																
		B	W1-6	48	24			8.00																X				
EB	4.559	A	R2-1	24	30							1																
		A	VD-700	6	8							1																
		A	R2-1	24	30			5.00																X				
		A	VD-700	6	10			0.42																	T-44			
EB	4.587	AB		24	6		HARRIS HILL RD					1												HARRIS HILL (TH-24) RETURN WOOD POST AND STREET SIGNS TO TOWN				
		AB	D3-1	42	12			3.50						1			10.00 X								INSTALL INDEPENDENTLY ON ONE POST ON THE LEGAL LOAD SIDE OF THE INTERSECTION		12	
<b>SIGN SUMMARY SHEET</b>							SHEET TOTALS			41.34	0.00	0	0	0	7	0	0	4	55.0	42.25	0	0.0	0.0	0.0	0.0	PROJECT NAME: STATEWIDE-SOUTHWEST PROJECT NUMBER: STPG SIGN(51)		
VERMONT AGENCY OF TRANSPORTATION							TOWN DIRECTIONAL TOTALS			478.8	0.0	16	0	0	79	0	0	83	1205.0		0		0.0			FILE NAME: z13e624ts s favston EB PROJECT MANAGER: C. BEAN DESIGNED BY: S. GOODWIN FAYSTON VT-17 EASTBOUND 11		
																									PLOT DATE: 4/28/2015 DRAWN BY: S. GOODWIN CHECKED: D. MUNRO SHEET 78 OF 121			