



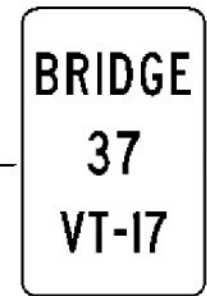


DIRECTION	MILEPOINT	LOCATION CODE (SHEET 3)	SIGN CODE	WIDTH (IN)	HEIGHT (IN)	SHEETING REMARKS	SIGN LEGEND	NEW SIGNS		EXISTING SIGNS				EXIST POST		NUMBER OF NEW POSTS	SQUARE STEEL (IN)			TUBULAR STEEL Ø (IN)				SIGN FRAME REQUIRED	REMARKS	SIGN DETAIL LOCATION		
								"A"	"B"	RETAIN	SALVAGE FROM	SALVAGE TO	REMOVE	RETAIN	REMOVE		1.75	2.00	2.50	3.00	3.50	4.00	5.00			SHSM	PROJECT SHEET #	STANDARD SHEET #
																	(LB / FT)			(LB / FT)								
<b>WB FAYSTON VT 17</b>							FY-FLUORESCENT YELLOW FYG-FLUORESCENT YELLOW GREEN																"SHSM"-STANDARD HIGHWAY SIGNS AND MARKINGS BOOK					
WB	5.744	F	R2-1	24	30																							
		F	R2-1	24	30			5.00																		X		
WB	5.669	F	S3-1	30	30		SCHOOL BUS STOP AHEAD																					
		F	S3-1	36	36	FYG		9.00																		X		
WB	5.615	F	R2-1	24	30																							
		F	R2-1	24	30			5.00																		X		
WB	5.570	F	W1-1R	30	30		HARD RIGHT CURVE																					
		F	W13-1P	18	18		30 MPH																					
		F	W1-4R	30	30			6.25																				
WB	5.537	F	W1-4R	30	30																							
		F	VD-701	6	8																							
		F	VD-701	6	10			0.42																		T-44		
WB	4.984	E	OM3-L	12	36		LEFT OBJECT MARKER																					
		E	OM3-L	12	36																							
WB	4.964	G	VR-017	24	30		LLL 24,000 LBS																					
		G	VR-017	24	30																							
WB	4.960	H	R1-1	30	30		STOP																					
		H	R1-1	30	30																							
		G	VD-700	6	8		MILE MARKER 0170 / 1208 / 0502 (CONT. ON NEXT SHEET)																					
		G	VD-700	6	8																							
<b>SIGN SUMMARY SHEET</b>							<b>SHEET TOTALS</b>	25.67	0.00	1	0	0	9	0	0	6	85.0	83.75	0	0.0	0.0	0.0	0.0	0.0	PROJECT NAME: STATEWIDE-SOUTHWEST PROJECT NUMBER: STPG SIGN(51)			
								SF	SF	EA	EA	EA	EA	EA	EA	EA	FT		EA	LB	LB	LB	LB	FILE NAME: z13e624ts s favston WB PROJECT MANAGER: C. BEAN DESIGNED BY: S. GOODWIN FAYSTON VT-17 WESTBOUND 1	PLOT DATE: 4/28/2015 DRAWN BY: S. GOODWIN CHECKED: D. MUNRO SHEET 82 OF 121			
VERMONT AGENCY OF TRANSPORTATION							<b>TOWN DIRECTIONAL TOTALS</b>	386.6	0.0	19	0	0	60	0	0	57	835.0		0		0.0							