



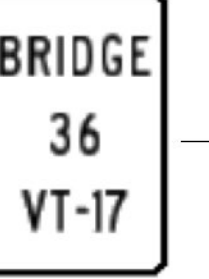




DIRECTION	MILEPOINT	LOCATION CODE (SHEET 3)	SIGN CODE	WIDTH (IN)	HEIGHT (IN)	SHEETING REMARKS	SIGN LEGEND	NEW SIGNS		EXISTING SIGNS				EXIST POST		NUMBER OF NEW POSTS	SQUARE STEEL (IN)			TUBULAR STEEL Ø (IN)				SIGN FRAME REQUIRED	REMARKS	SIGN DETAIL LOCATION		
								"A"	"B"	RETAIN	SALVAGE FROM	SALVAGE TO	REMOVE	RETAIN	REMOVE		(LB / FT)			(LB / FT)						SHSM	PROJECT SHEET #	STANDARD SHEET #
																	1.75	2.00	2.50	3.00	3.50	4.00	5.00					
<b>WB FAYSTON VT 17</b>							FY-FLUORESCENT YELLOW FYG-FLUORESCENT YELLOW GREEN															"SHSM"-STANDARD HIGHWAY SIGNS AND MARKINGS BOOK						
			H R1-1	30	30		 (CONT.)	6.25							1			12.75						X				
			G VD-700	6	10			0.42																		T-44		
WB	4.964		EF	24	4		NO NINE HILL						1			X										RETURN WOOD POST AND STREET SIGNS TO TOWN		
			H	24	4		MILL BROOK RD						1															
			EF D3-1	66	12			5.50							2			10.00	9.25						12	INSTALL INDEPENDENTLY ON TWO POSTS ON THE STOP SIGN SIDE OF THE INTERSECTION		
WB	4.886		F R2-1	24	30								1			X												
			F R2-1	24	30			5.00																X				
WB	4.812		F VD-701	6	8								1			X												
			F VD-701	6	10			0.42							1			7.25								T-44		
WB	4.518		F W1-5R	30	30		RIGHT WINDING CURVES						1			X												
			F W13-1P	18	18		30 M.P.H. (PLAQUE)						1															
			F W7-3aP	24	18		NEXT 3 MILES						1															
WB	4.462		F W11-7	30	30		EQUESTRIAN						1			X												
			F W1-3R	30	30			6.25																	X			
			F W13-1P	18	18			2.25																	X			
<b>SIGN SUMMARY SHEET</b>							SHEET TOTALS		26.09	0.00	0	0	0	8	0	0	4	60.0	39.25	0	0.0	0.0	0.0	0.0	0.0	0.0	PROJECT NAME: STATEWIDE-SOUTHWEST PROJECT NUMBER: STPG SIGN(51)	
VERMONT AGENCY OF TRANSPORTATION							SF	SF	EA	EA	EA	EA	EA	EA	EA	EA	EA	EA	EA	EA	EA	EA	EA	EA	EA	EA	FILE NAME: z13e624ts s favston WB PROJECT MANAGER: C. BEAN DESIGNED BY: S. GOODWIN FAYSTON VT-17 WESTBOUND 2	
TOWN DIRECTIONAL TOTALS							386.6	0.0	19	0	0	60	0	0	57	835.0	0	0.0	0.0	0.0	0.0	0.0	0.0	0.0	0.0	0.0	PLOT DATE: 4/28/2015 DRAWN BY: S. GOODWIN CHECKED: D. MUNRO SHEET 83 OF 121	