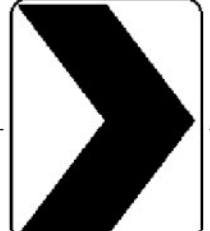
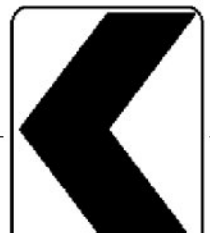
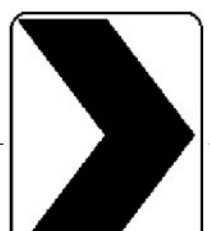
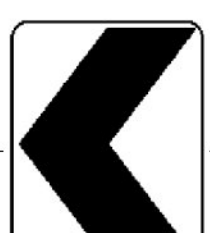
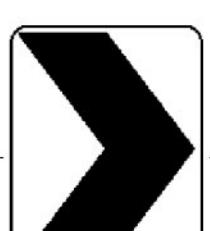

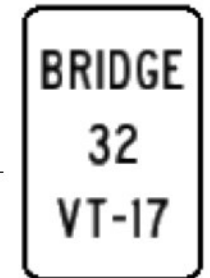


DIRECTION	MILEPOINT	LOCATION CODE (SHEET 3)	SIGN CODE	WIDTH (IN)	HEIGHT (IN)	SHEETING REMARKS	SIGN LEGEND	NEW SIGNS		EXISTING SIGNS				EXIST POST		NUMBER OF NEW POSTS	SQUARE STEEL (IN)			TUBULAR STEEL Ø (IN)				SIGN FRAME REQUIRED	REMARKS	SIGN DETAIL LOCATION		
								"A"	"B"	RETAIN	SALVAGE FROM	SALVAGE TO	REMOVE	RETAIN	REMOVE		(LB / FT)			(LB / FT)						SHSM	PROJECT SHEET #	STANDARD SHEET #
																	1.75	2.00	2.50	3.00	3.50	4.00	5.00					
WB FAYSTON VT 17							FY-FLUORESCENT YELLOW FYG-FLUORESCENT YELLOW GREEN																"SHSM"-STANDARD HIGHWAY SIGNS AND MARKINGS BOOK					
WB	1.760	E	W1-8	18	24																							
		E	W1-8	18	24	FY		3.00																X				
WB	1.749	F	W1-8	18	24																							
		F	W1-8	18	24	FY		3.00																X				
WB	1.749	E	W1-8	18	24																							
		E	W1-8	18	24	FY		3.00																X				
WB	1.739	F	W1-8	18	24																							
		F	W1-8	18	24	FY		3.00																X				
WB	1.739	E	W1-8	18	24																							
		E	W1-8	18	24	FY		3.00																X				
WB	1.730	F	W1-8	18	24																							
		F	VD-701	6	8																							
		F	W1-8	18	24	FY		3.00																X				
		F	VD-701	6	10			0.42																		T-42		
WB	1.730	E	W1-8	18	24		RIGHT CHEVRON (CONT. ON NEXT SHEET)																					
		E	W1-8	18	24																							
SIGN SUMMARY SHEET							SHEET TOTALS	18.42	0.00	0	0	0	8	0	0	0	0.0	0	0.0	0.0	0.0	0.0	0.0	PROJECT NAME: STATEWIDE-SOUTHWEST PROJECT NUMBER: STPG SIGN(51)				
VERMONT AGENCY OF TRANSPORTATION							TOWN DIRECTIONAL TOTALS	386.6	0.0	19	0	0	60	0	0	57	835.0	0	0.0	0.0	0.0	0.0	0.0	FILE NAME: z13e624ts s favston WB PROJECT MANAGER: C. BEAN DESIGNED BY: S. GOODWIN FAYSTON VT-17 WESTBOUND 8				
																							PLOT DATE: 4/28/2015 DRAWN BY: S. GOODWIN CHECKED: D. MUNRO SHEET 89 OF 121					