


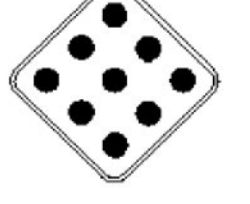


DIRECTION	MILEPOINT	LOCATION CODE (SHEET 3)	SIGN CODE	WIDTH (IN)	HEIGHT (IN)	SHEETING REMARKS	SIGN LEGEND	NEW SIGNS		EXISTING SIGNS				EXIST POST		NUMBER OF NEW POSTS	SQUARE STEEL (IN)			TUBULAR STEEL Ø (IN)				SIGN FRAME REQUIRED	REMARKS	SIGN DETAIL LOCATION				
								"A"	"B"	RETAIN	SALVAGE FROM	SALVAGE TO	REMOVE	RETAIN	REMOVE		1.75	2.00	2.50	FOUNDATION						SHSM	PROJECT SHEET #	STANDARD SHEET #		
																	(LB / FT)			3.00	3.50	4.00	5.00						(LB / FT)	
EB WAITSFIELD VT 17							FY-FLUORESCENT YELLOW FYG-FLUORESCENT YELLOW GREEN															"SHSM"-STANDARD HIGHWAY SIGNS AND MARKINGS BOOK								
		J	M3-3	24	12		(CONT.)	2.00															SOUTH, GREEN ON WHITE			E-136B				
		J	VM1-5	30	24			5.00															VT ROUTE 100			E-136B				
		J	M6-2	21	15			2.19															45 DEG RIGHT ARROW, GREEN ON WHITE			E-136B				
EB	0.175	K	R1-1	30	30			6.25							1		13.00						INSTALL SIGN IN ISLAND FACING WESTBOUND TRAFFIC	X						
EB	0.187	A	R1-1	30	30								1										SIGN FACES VT 17 EASTBOUND TRAFFIC ON APPROACH TO VT100 SOUTH							
		A	R1-1	30	30			6.25							1		13.00								X					
EB	0.190	J	R1-1	30	30		STOP						1										SIGN FACES EASTBOUND VT 17 TRAFFIC. INSTALLED IN ISLAND ON APPROACH TO VT100 NORTH.							
		J	VD-700	6	8		MILE MARKER 0170 / 1216 / 0170						1										REMOVE INACCURATE PLAQUE							
		K	OM1-1	18	18		OBJECT MARKER						1										ON BACK (FACING VT 100 SOUTHBOUND)							
		J	R1-1	30	30			6.25							1		13.00								X					
		K	OM1-1	18	18			2.25																INSTALL BACK TO BACK ON STOP SIGN POST FACING VT 100 SOUTHBOUND	X					
SIGN SUMMARY SHEET							SHEET TOTALS	30.19	0.00	0	0	0	4	0	0	3	45.0	39.00	0	0.0	0.0	0.0	0.0	0.0	PROJECT NAME: STATEWIDE-SOUTHWEST PROJECT NUMBER: STPG SIGN(51)					
VERMONT AGENCY OF TRANSPORTATION							TOWN DIRECTIONAL TOTALS	131.6	0.0	1	4	4	30	0	0	17	250.0		0		0.0				FILE NAME: z13e624ts waitsfield EB PROJECT MANAGER: C. BEAN DESIGNED BY: S. GOODWIN WAITSFIELD VT-17 EASTBOUND 5			PLOT DATE: 4/28/2015 DRAWN BY: S. GOODWIN CHECKED: D. MUNRO SHEET 97 OF 121		