


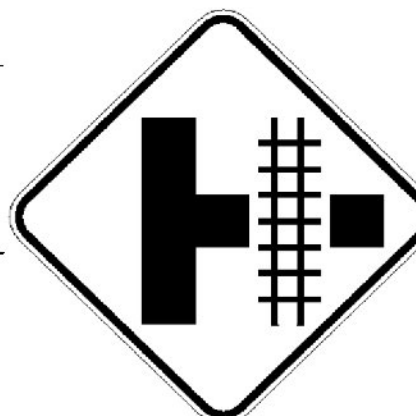

DIRECTION	MILEPOINT	LOCATION CODE (SHEET 3)	SIGN CODE	WIDTH (IN)	HEIGHT (IN)	SHEETING REMARKS	SIGN LEGEND	NEW SIGNS		EXISTING SIGNS				EXIST POST		NUMBER OF NEW POSTS	SQUARE STEEL (IN)			TUBULAR STEEL Ø (IN)				SIGN FRAME REQUIRED	REMARKS	SIGN DETAIL LOCATION			
								"A"	"B"	RETAIN	SALVAGE FROM	SALVAGE TO	REMOVE	RETAIN	REMOVE		1.75	2.00	2.50	3.00	3.50	4.00	5.00			SHSM	PROJECT SHEET #	STANDARD SHEET #	
																	(LB / FT)			(LB / FT)									
<b>EB WEST RUTLAND BUS 4</b>							FY-FLUORESCENT YELLOW FYG-FLUORESCENT YELLOW GREEN																"SHSM"-STANDARD HIGHWAY SIGNS AND MARKINGS BOOK						
EB	0.617	A	M3-2	24	12		EAST			1																			
		A	M4-3	24	12		BUSINESS			1																			
		A	M1-4	24	24		US 4			1																			
		A	M4-5	24	12		TO			1																			
		A	VM1-5	24	24		VERMONT 3			1																			
		A		18	24		CROSSROAD OF VERMONT BY-WAY			1																			
EB	0.656	A	VD-062C	74.75	16		OFFICIAL BUSINESS DIRECTIONAL SIGN			1														BUSINESS SYMBOLS					
		A	VD-062BC	74.75	16		OFFICIAL BUSINESS DIRECTIONAL SIGN			1														Travel Info at Sunoco on Right					
EB	0.717	A	W10-3	30	30		RIGHT SIDEROAD W/ TRACKS																						
		A	W10-3R	36	36			9.00																	X				
		A	W16-8p	48	8			2.67																		7			
EB	0.816	C	VR-017	24	30																			OLD BOARDMAN HILL RD (TH-56)					
		C	VR-017	24	30			5.00																INSTALL AT SAME LOCATION AS EXISTING SIGN			E-141		
EB	0.822	D	R1-1	30	30		STOP			1																			
EB	0.823	AB	D3-1		12		Old Boardman Hill Rd			1																			
<b>SIGN SUMMARY SHEET</b>							<b>SHEET TOTALS</b>	16.67	0.00	10	0	0	2	0	0	3	45.0	45.50	0	0.0	0.0	0.0	0.0	PROJECT NAME: STATEWIDE-SOUTHWEST PROJECT NUMBER: STPG SIGN(51)					
								SF	SF	EA	EA	EA	EA	EA	EA	EA	FT		EA	LB	LB	LB	LB	FILE NAME: z13e624tsswestrutland EB PROJECT MANAGER: C. BEAN DESIGNED BY: S. GOODWIN WEST RUTLAND BUS-4 EASTBOUND 1					
VERMONT AGENCY OF TRANSPORTATION							<b>TOWN DIRECTIONAL TOTALS</b>	39.2	0.0	10	0	0	4	0	0	6	90.0		0		0.0			PLOT DATE: 4/28/2015 DRAWN BY: S. GOODWIN CHECKED: D. MUNRO SHEET 100 OF 121					