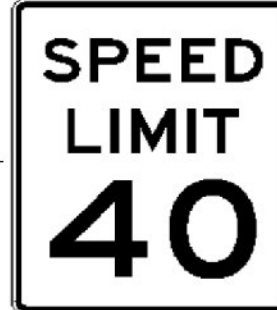
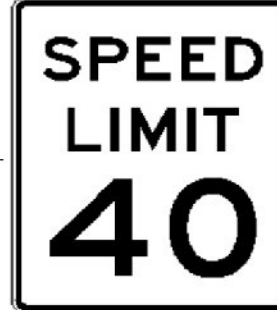



DIRECTION	MILEPOINT	LOCATION CODE (SHEET 3)	SIGN CODE	WIDTH (IN)	HEIGHT (IN)	SHEETING REMARKS	SIGN LEGEND	NEW SIGNS		EXISTING SIGNS				EXIST POST		NUMBER OF NEW POSTS	SQUARE STEEL (IN)			TUBULAR STEEL Ø (IN)				SIGN FRAME REQUIRED	REMARKS	SIGN DETAIL LOCATION							
								"A"	"B"	RETAIN	SALVAGE FROM	SALVAGE TO	REMOVE	RETAIN	REMOVE		1.75	2.00	2.50	FOUNDATION						SHSM	PROJECT SHEET #	STANDARD SHEET #					
																	(LB / FT)			3.00	3.50	4.00	5.00						(LB / FT)				
EB WEST RUTLAND BUS 4							FY-FLUORESCENT YELLOW FYG-FLUORESCENT YELLOW GREEN																"SHSM"-STANDARD HIGHWAY SIGNS AND MARKINGS BOOK										
EB	0.842	A	R2-1	24	30																												
		A	R2-1	30	36			7.50																		X							
EB	1.080	A	R2-1	24	30																												
		A	R2-1	30	36			7.50																		X							
EB	1.381 1.400	A	R2-1	30	36			7.50																		X	INSTALL 160 FT ± WEST OF TOWN LINE SIGN						
											</																						