

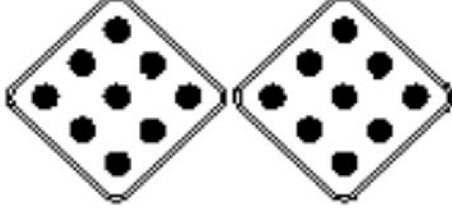
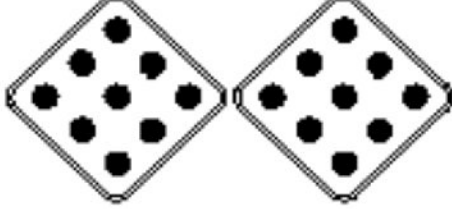


DIRECTION	MILEPOINT	LOCATION CODE (SHEET 3)	SIGN CODE	WIDTH (IN)	HEIGHT (IN)	SHEETING REMARKS	SIGN LEGEND	NEW SIGNS		EXISTING SIGNS				EXIST POST		NUMBER OF NEW POSTS	SQUARE STEEL (IN)			TUBULAR STEEL Ø (IN)				SIGN FRAME REQUIRED	REMARKS	SIGN DETAIL LOCATION		
								"A"	"B"	RETAIN	SALVAGE FROM	SALVAGE TO	REMOVE	RETAIN	REMOVE		1.75	2.00	2.50	3.00	3.50	4.00	5.00			SHSM	PROJECT SHEET #	STANDARD SHEET #
																	(LB / FT)			(LB / FT)								
EB RUTLAND TOWN BUS 4							FY-FLUORESCENT YELLOW FYG-FLUORESCENT YELLOW GREEN																"SHSM"-STANDARD HIGHWAY SIGNS AND MARKINGS BOOK					
EB	0.661	C	VR-017	24	30																							
		C	VR-017	24	30			5.00																		E-141		
EB	0.674	J	R4-7	24	30		KEEP RIGHT																					
		J	OM1-1	18	18		OBJECT MARKER																					
		K	OM1-1	18	18		OBJECT MARKER																					
		J	R4-7	24	30			5.00																		X		
		J	OM1-1	18	18			2.25																		X		
		K	OM1-1	18	18			2.25																		X		
EB	0.674	A	M3-1	24	12		NORTH																					
		A	VM1-5	24	24		VERMONT 3																					
		A	M6-1	21	15		<--- LEFT																					
		A	M4-3	24	12		BUSINESS																					
		A	M3-2	24	12		EAST																					
		A	M1-4	24	24		US 4																					
		A	M6-3	21	15		^UP ARROW																					
SIGN SUMMARY SHEET							SHEET TOTALS	14.50	0.00	0	0	0	11	0	0	4	26.00	0	0.0	0.0	0.0	0.0	0.0	0.0	PROJECT NAME: STATEWIDE-SOUTHWEST PROJECT NUMBER: STPG SIGN(51)			
VERMONT AGENCY OF TRANSPORTATION							TOWN DIRECTIONAL TOTALS	230.1	0.0	11	2	2	54	0	0	28	405.0	0		0.0				FILE NAME: z13e624ts rutlandtown EB PROJECT MANAGER: C. BEAN DESIGNED BY: S. GOODWIN RUTLAND TOWN BUS-4 EASTBOUND 5	PLOT DATE: 4/28/2015 DRAWN BY: S. GOODWIN CHECKED: D. MUNRO SHEET 108 OF 121			