







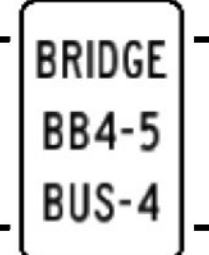








DIRECTION	MILEPOINT	LOCATION CODE (SHEET 3)	SIGN CODE	WIDTH (IN)	HEIGHT (IN)	SHEETING REMARKS	SIGN LEGEND	NEW SIGNS		EXISTING SIGNS				EXIST POST		NUMBER OF NEW POSTS	SQUARE STEEL (IN)			TUBULAR STEEL Ø (IN)				SIGN FRAME REQUIRED	REMARKS	SIGN DETAIL LOCATION			
								"A"	"B"	RETAIN	SALVAGE FROM	SALVAGE TO	REMOVE	RETAIN	REMOVE		(LB / FT)			(LB / FT)						SHSM	PROJECT SHEET #	STANDARD SHEET #	
																	1.75	2.00	2.50	3.00	3.50	4.00	5.00						
<b>EB RUTLAND TOWN BUS 4</b>							FY-FLUORESCENT YELLOW FYG-FLUORESCENT YELLOW GREEN																"SHSM"-STANDARD HIGHWAY SIGNS AND MARKINGS BOOK						
EB	0.680	A	VD2-1	72	12			6.00							2	15.75 16.00 X								8		INSTALL 10 FT ± WEST OF EXISTING SIGN AT MP 0.682. INSTALL BEHIND SIDEWALK. PROVIDE 7' MIN. VERTICAL CLEARANCE.			
		A	M3-2	24	12			2.00															X			EAST, BLACK ON WHITE			
		A	M4-3	24	12			2.00															X			BUSINESS, BLACK ON WHITE			
		A	M1-4	24	24			4.00															X			US ROUTE 4			
EB	0.682	A	W4-2	36	36								1													REDUCE LANE			
EB	0.710	A	W12-2	36	36			9.00															X			INSTALL 150 FT ± EAST OF EXISTING SIGN AT MP 0.682. INSTALL BEHIND SIDEWALK. PROVIDE 7' MIN. VERTICAL CLEARANCE.			
EB	0.719	A	W12-2	36	36								1													BRIDGE HEIGHT 13'-7"			
EB	0.740	A	W4-2	36	36			9.00															X			INSTALL 110 FT ± EAST OF EXISTING SIGN AT MP 0.719. INSTALL BEHIND SIDEWALK. PROVIDE 7' MIN. VERTICAL CLEARANCE.			
EB	0.745	A	VD-701	6	10			0.42																		INSTALL 5 FT FROM END OF ABUTMENT			T-42
EB	0.768	K	R4-7	24	30								1													KEEP RIGHT			
		K	OM1-1	18	18								1													OBJECT MARKER			
		J	OM1-1	18	18								1													OBJECT MARKER			
		K	R4-7	24	30			5.00																		KEEP RIGHT			
		K	OM1-1	18	18			2.25																		OBJECT MARKER			
		J	OM1-1	18	18			2.25																		INSTALL BACK TO BACK			
<b>SIGN SUMMARY SHEET</b>							<b>SHEET TOTALS</b>	41.92	0.00	0	0	0	5	0	0	8	105.25 445.0	0	0.0	0.0	0.0	0.0	0.0	0.0	PROJECT NAME: STATEWIDE-SOUTHWEST PROJECT NUMBER: STPG SIGN(51)				
VERMONT AGENCY OF TRANSPORTATION							<b>TOWN DIRECTIONAL TOTALS</b>	230.1	0.0	11	2	2	54	0	0	28	405.0	0		0.0				FILE NAME: z13e624ts rutlandtown EB PROJECT MANAGER: C. BEAN DESIGNED BY: S. GOODWIN RUTLAND TOWN BUS-4 EASTBOUND 6				PLOT DATE: 4/28/2015 DRAWN BY: S. GOODWIN CHECKED: D. MUNRO SHEET 109 OF 121	