
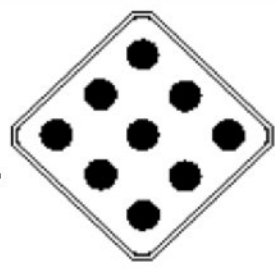


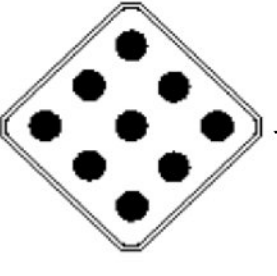


DIRECTION	MILEPOINT	LOCATION CODE (SHEET 3)	SIGN CODE	WIDTH (IN)	HEIGHT (IN)	SHEETING REMARKS	SIGN LEGEND	NEW SIGNS		EXISTING SIGNS				EXIST POST		NUMBER OF NEW POSTS	SQUARE STEEL (IN)			TUBULAR STEEL Ø (IN)				SIGN FRAME REQUIRED	REMARKS	SIGN DETAIL LOCATION		
								"A"	"B"	RETAIN	SALVAGE FROM	SALVAGE TO	REMOVE	RETAIN	REMOVE		1.75	2.00	2.50	FOUNDATION						SHSM	PROJECT SHEET #	STANDARD SHEET #
																	(LB / FT)			3.00	3.50	4.00	5.00					
WB RUTLAND TOWN BUS 4							FY-FLUORESCENT YELLOW FYG-FLUORESCENT YELLOW GREEN																"SHSM"-STANDARD HIGHWAY SIGNS AND MARKINGS BOOK					
			F	OM1-1	18	18	 (CONT.)	2.25							1		5.00							X				
WB	0.668		E	OM1-1	18	18							1															
			E	OM1-1	18	18		2.25							1		5.25							X				
WB	0.649		F	W11-8	36	36	FIRE ENGINE						1	X														
			F	VD-701	6	8	BRIDGE 4 RT 4						1															
			F		6	8	4						1															
			F	VD-700	6	8	MILE MARKER 9990 / 1120 / 0067						1															
			F	W11-8	36	36		9.00							2	13.00 13.25							X					
WB	0.641		F	VD-701	6	10	BRIDGE BB4-4 BUS-4	0.42							1	7.00									T-42			
WB	0.609		F	M3-4	24	12	WEST						1			14.25 16.75						3A	WEST, SIGN SALVAGED FROM MP 0.591					
			F	M4-3	24	12	BUSINESS						1											BUSINESS, SIGN SALVAGED FROM MP 0.591				
			F	M1-4	24	24	US ROUTE 4						1											US 4, SIGN SALVAGED FROM MP 0.591				
			F		18	24	THE CROSSROAD OF VERMONT BYWAY						1											BYWAY, SIGN SALVAGED FROM MP 0.591				
			F	M4-5	24	12		2.00																TO, GREEN ON WHITE		E-136B		
			F	VM1-5	24	24	 (CONT. ON NEXT SHEET)	4.00																VERMONT 4A		E-136B		
SIGN SUMMARY SHEET							SHEET TOTALS	19.92	0.00	0	0	4	5	0	0	5	7	70.0	74.50	0	0.0	0.0	0.0	0.0	PROJECT NAME: STATEWIDE-SOUTHWEST PROJECT NUMBER: STPG SIGN(51)			
VERMONT AGENCY OF TRANSPORTATION							TOWN DIRECTIONAL TOTALS	174.4	0.0	7	11	11	53	0	0	30		435.0		0		0.0			FILE NAME: z13e624ts rutlandtown WB PROJECT MANAGER: C. BEAN DESIGNED BY: S. GOODWIN RUTLAND TOWN BUS-4 WESTBOUND 5			
																								PLOT DATE: 4/28/2015 DRAWN BY: S. GOODWIN CHECKED: D. MUNRO SHEET 117 OF 121				