
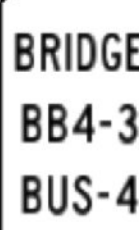
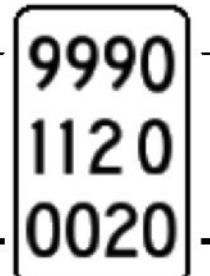






DIRECTION	MILEPOINT	LOCATION CODE (SHEET 3)	SIGN CODE	WIDTH (IN)	HEIGHT (IN)	SHEETING REMARKS	SIGN LEGEND	NEW SIGNS		EXISTING SIGNS				EXIST POST		NUMBER OF NEW POSTS	SQUARE STEEL (IN)			TUBULAR STEEL Ø (IN)				SIGN FRAME REQUIRED	REMARKS	SIGN DETAIL LOCATION				
								"A"	"B"	RETAIN	SALVAGE FROM	SALVAGE TO	REMOVE	RETAIN	REMOVE		1.75	2.00	2.50	3.00	3.50	4.00	5.00			SHSM	PROJECT SHEET #	STANDARD SHEET #		
																	(LB / FT)			(LB / FT)										
<b>WB RUTLAND TOWN BUS 4</b>							FY-FLUORESCENT YELLOW FYG-FLUORESCENT YELLOW GREEN																"SHSM"-STANDARD HIGHWAY SIGNS AND MARKINGS BOOK							
		F	R2-1	30	36		 (CONT.)	7.50																	X					
WB	0.328	F	VD-701	6	10			0.42						1		7.00	X										T-42			
WB	0.198	EF	D3-1	57	12		West Proctor Rd			1																				
		G	VR-017	24	30		LLL 24,000 LBS			1																				
WB	0.188	H	R1-1	30	30		STOP			1																				
		G	VD-700	6	8		MILE MARKER 9990 / 1120 / 0020						1																	
		G	VD-700	6	10			0.42																			T-44			
WB	0.175	F	M3-4	24	12		WEST					1	X																	
		F	M4-3	24	12		BUSINESS					1																		
		F	M1-4	24	24		US 4					1				15.50														
		F	M3-4	24	12			2.00																	X					
		F	M4-3	24	12			2.00																	X					
		F	M1-4	24	24			4.00																	X					
WB	0.132	F	R2-1	24	30							1	X																	
		F	R2-1	30	36			7.50						1		14.25	X								X					
<b>SIGN SUMMARY SHEET</b>							<b>SHEET TOTALS</b>		23.84	0.00	3	0	0	5	0	0	2	25.0	36.75	0	0.0	0.0	0.0	0.0	PROJECT NAME: STATEWIDE-SOUTHWEST PROJECT NUMBER: STPG SIGN(51)					
VERMONT AGENCY OF TRANSPORTATION							SF	SF	EA	EA	EA	EA	EA	EA	EA	EA	EA	EA	EA	EA	EA	EA	EA	EA	EA	EA	EA	EA	EA	EA
<b>TOWN DIRECTIONAL TOTALS</b>							174.4	0.0	7	11	11	53	0	0	30	435.0	0	0.0	0.0	0.0	0.0	0.0	FILE NAME: z13e624ts rutlandtown WB PROJECT MANAGER: C. BEAN DESIGNED BY: S. GOODWIN RUTLAND TOWN BUS-4 WESTBOUND 7			PLOT DATE: 4/28/2015 DRAWN BY: S. GOODWIN CHECKED: D. MUNRO SHEET 119 OF 121				