
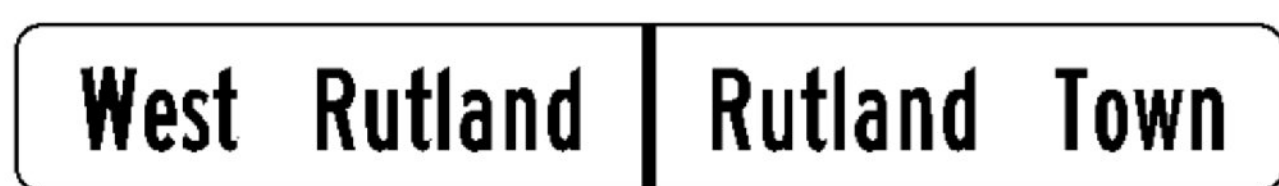
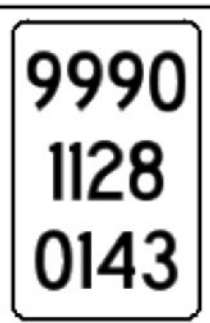
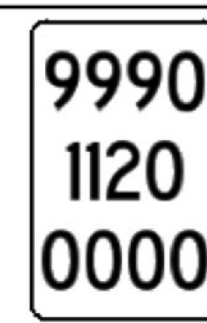


DIRECTION	MILEPOINT	LOCATION CODE (SHEET 3)	SIGN CODE	WIDTH (IN)	HEIGHT (IN)	SHEETING REMARKS	SIGN LEGEND	NEW SIGNS		EXISTING SIGNS				EXIST POST		NUMBER OF NEW POSTS	SQUARE STEEL (IN)			TUBULAR STEEL Ø (IN)				SIGN FRAME REQUIRED	REMARKS	SIGN DETAIL LOCATION					
								"A"	"B"	RETAIN	SALVAGE FROM	SALVAGE TO	REMOVE	RETAIN	REMOVE		1.75	2.00	2.50	3.00	3.50	4.00	5.00			SHSM	PROJECT SHEET #	STANDARD SHEET #			
																	(LB / FT)			(LB / FT)											
WB RUTLAND TOWN BUS 4							FY-FLUORESCENT YELLOW FYG-FLUORESCENT YELLOW GREEN															"SHSM"-STANDARD HIGHWAY SIGNS AND MARKINGS BOOK									
WB	0.067	EF	D3-1	42	12		Old Route 4			1	1		X													OLD RT 4A (TH-42)					
		G	VR-017	24	30		LLL 24,000 LBS			1	1																				
WB	0.067	G	R2-1	18	24		SPEED LIMIT 25			1	1		X													OLD RT 4A (TH-42)					
		G	VR-017	24	30		LLL 24,000 LBS				1			+		X															
		G	R2-1	24	30		SPEED LIMIT 25				1															INSTALL SPEED LIMIT SIGN BELOW LLL24K SIGN					
WB	0.068	EF	D3-1	42	12		Old Route 4				+	1		1			10.75									INSTALL INDEPENDENTLY ON ONE POST ON THE LEGAL LOAD SIDE OF THE INTERSECTION					
WB	0.047	H	R1-1	30	30		STOP			1			X																		
		G	VD-700	6	8		MILE MARKER 9990 / 1120 / 0006			1																					
		G	VD-700	6	10			0.42																		INSTALL BACK TO BACK ON RETAINED STOP SIGN POST			T-44		
WB	0.000	G	VD-024	60	7.5		WEST RUTLAND RUTLAND TOWN							+		X										REMOVED BY OTHERS					
		G	VD-700	6	8		MILE MARKER 9990 / 1120 / 0000 (RUTLAND TOWN)																			REMOVED BY OTHERS					
		G	VD-700	6	8		MILE MARKER 9990 / 1128 / 0143 (WEST RUTLAND)																			REMOVED BY OTHERS					
		G	VD-024	72	10			5.00									11.50									INSTALL THIS ASSEMBLY CENTERED IN THE SAME POSITION AS THE EXISTING ASSEMBLY		11			
		G	VD-700	6	10			0.42																		INSTALL WEST RUTLAND MILE MARKER ON THE LEFT POST UNDER WEST RUTLAND			T-44		
		G	VD-700	6	10			0.42																		INSTALL RUTLAND TOWN MILE MARKER ON THE RIGHT POST UNDER RUTLAND TOWN			T-44		
SIGN SUMMARY SHEET							SHEET TOTALS	6.26	0.00	2	3	3	2	5	0	0	4	60.0	33.75	0	0.0	0.0	0.0	0.0	PROJECT NAME: STATEWIDE-SOUTHWEST PROJECT NUMBER: STPG SIGN(51)						
VERMONT AGENCY OF TRANSPORTATION							TOWN DIRECTIONAL TOTALS	174.4	0.0	7	11	11	53	0	0	30	435.0	0	0.0	0.0	0.0	0.0	0.0	FILE NAME: z13e624ts rutlandtown WB PROJECT MANAGER: C. BEAN DESIGNED BY: S. GOODWIN RUTLAND TOWN BUS-4 WESTBOUND 8				PLOT DATE: 4/28/2015 DRAWN BY: S. GOODWIN CHECKED: D. MUNRO SHEET 120 OF 121			